

SITUACIJA URBANISTIČKE PARCELE BR.57 SA IZMJENE I DOPUNE  
 DUP-α "ULCINJSKO POLJE" U OKVIRU ODREDJENIH URB.PARCELA  
 I PLANIRANE SAOBRAĆAJNICE(BULEVARDA) ULCINJ

Urb. parcela br.57=1812.00m<sup>2</sup>

R=1:500

Dio katastarska parcela br. 30/189=1600.00 m<sup>2</sup> l.n 329 K.o Ulcinjsko Polje  
 svojina "Meso Promet" DOO Rasovo bb.Bjelo Polje

Dio katastarska parcela br. 30/188=212.00 m<sup>2</sup> K.o Ulcinjsko Polje

Napomena: Uvidom u katastarsku evidenciju kod uprave za nekretnina  
 područna jedinica Ulcinj kat.parc br. 188 ne postoji na numerici, pa iz tog  
 razloga ne može se utvrditi vlasništvo.

Kordinate tačke urbanističke parcele

4	6603266.38	4642423.26
7	6603304.66	4642398.01
8	6603293.29	4642380.71
9	6603290.99	4642377.23
10	6603278.59	4642358.38
11	6603261.82	4642377.30
11a	6603249.20	4642397.14


Kordinate tačke regulacione linije

10	6603278.59	4642358.38
11	6603261.82	4642377.30
11a	6603249.20	4642397.14

Kordinate tačke gradjevinske linije

4	6603266.38	4642423.26
7	6603304.66	4642398.01
8	6603293.29	4642380.71
9	6603290.99	4642377.23
10	6603278.59	4642358.38
11	6603261.82	4642377.30
11a	6603249.20	4642397.14

Urb. parcela po DUP-u

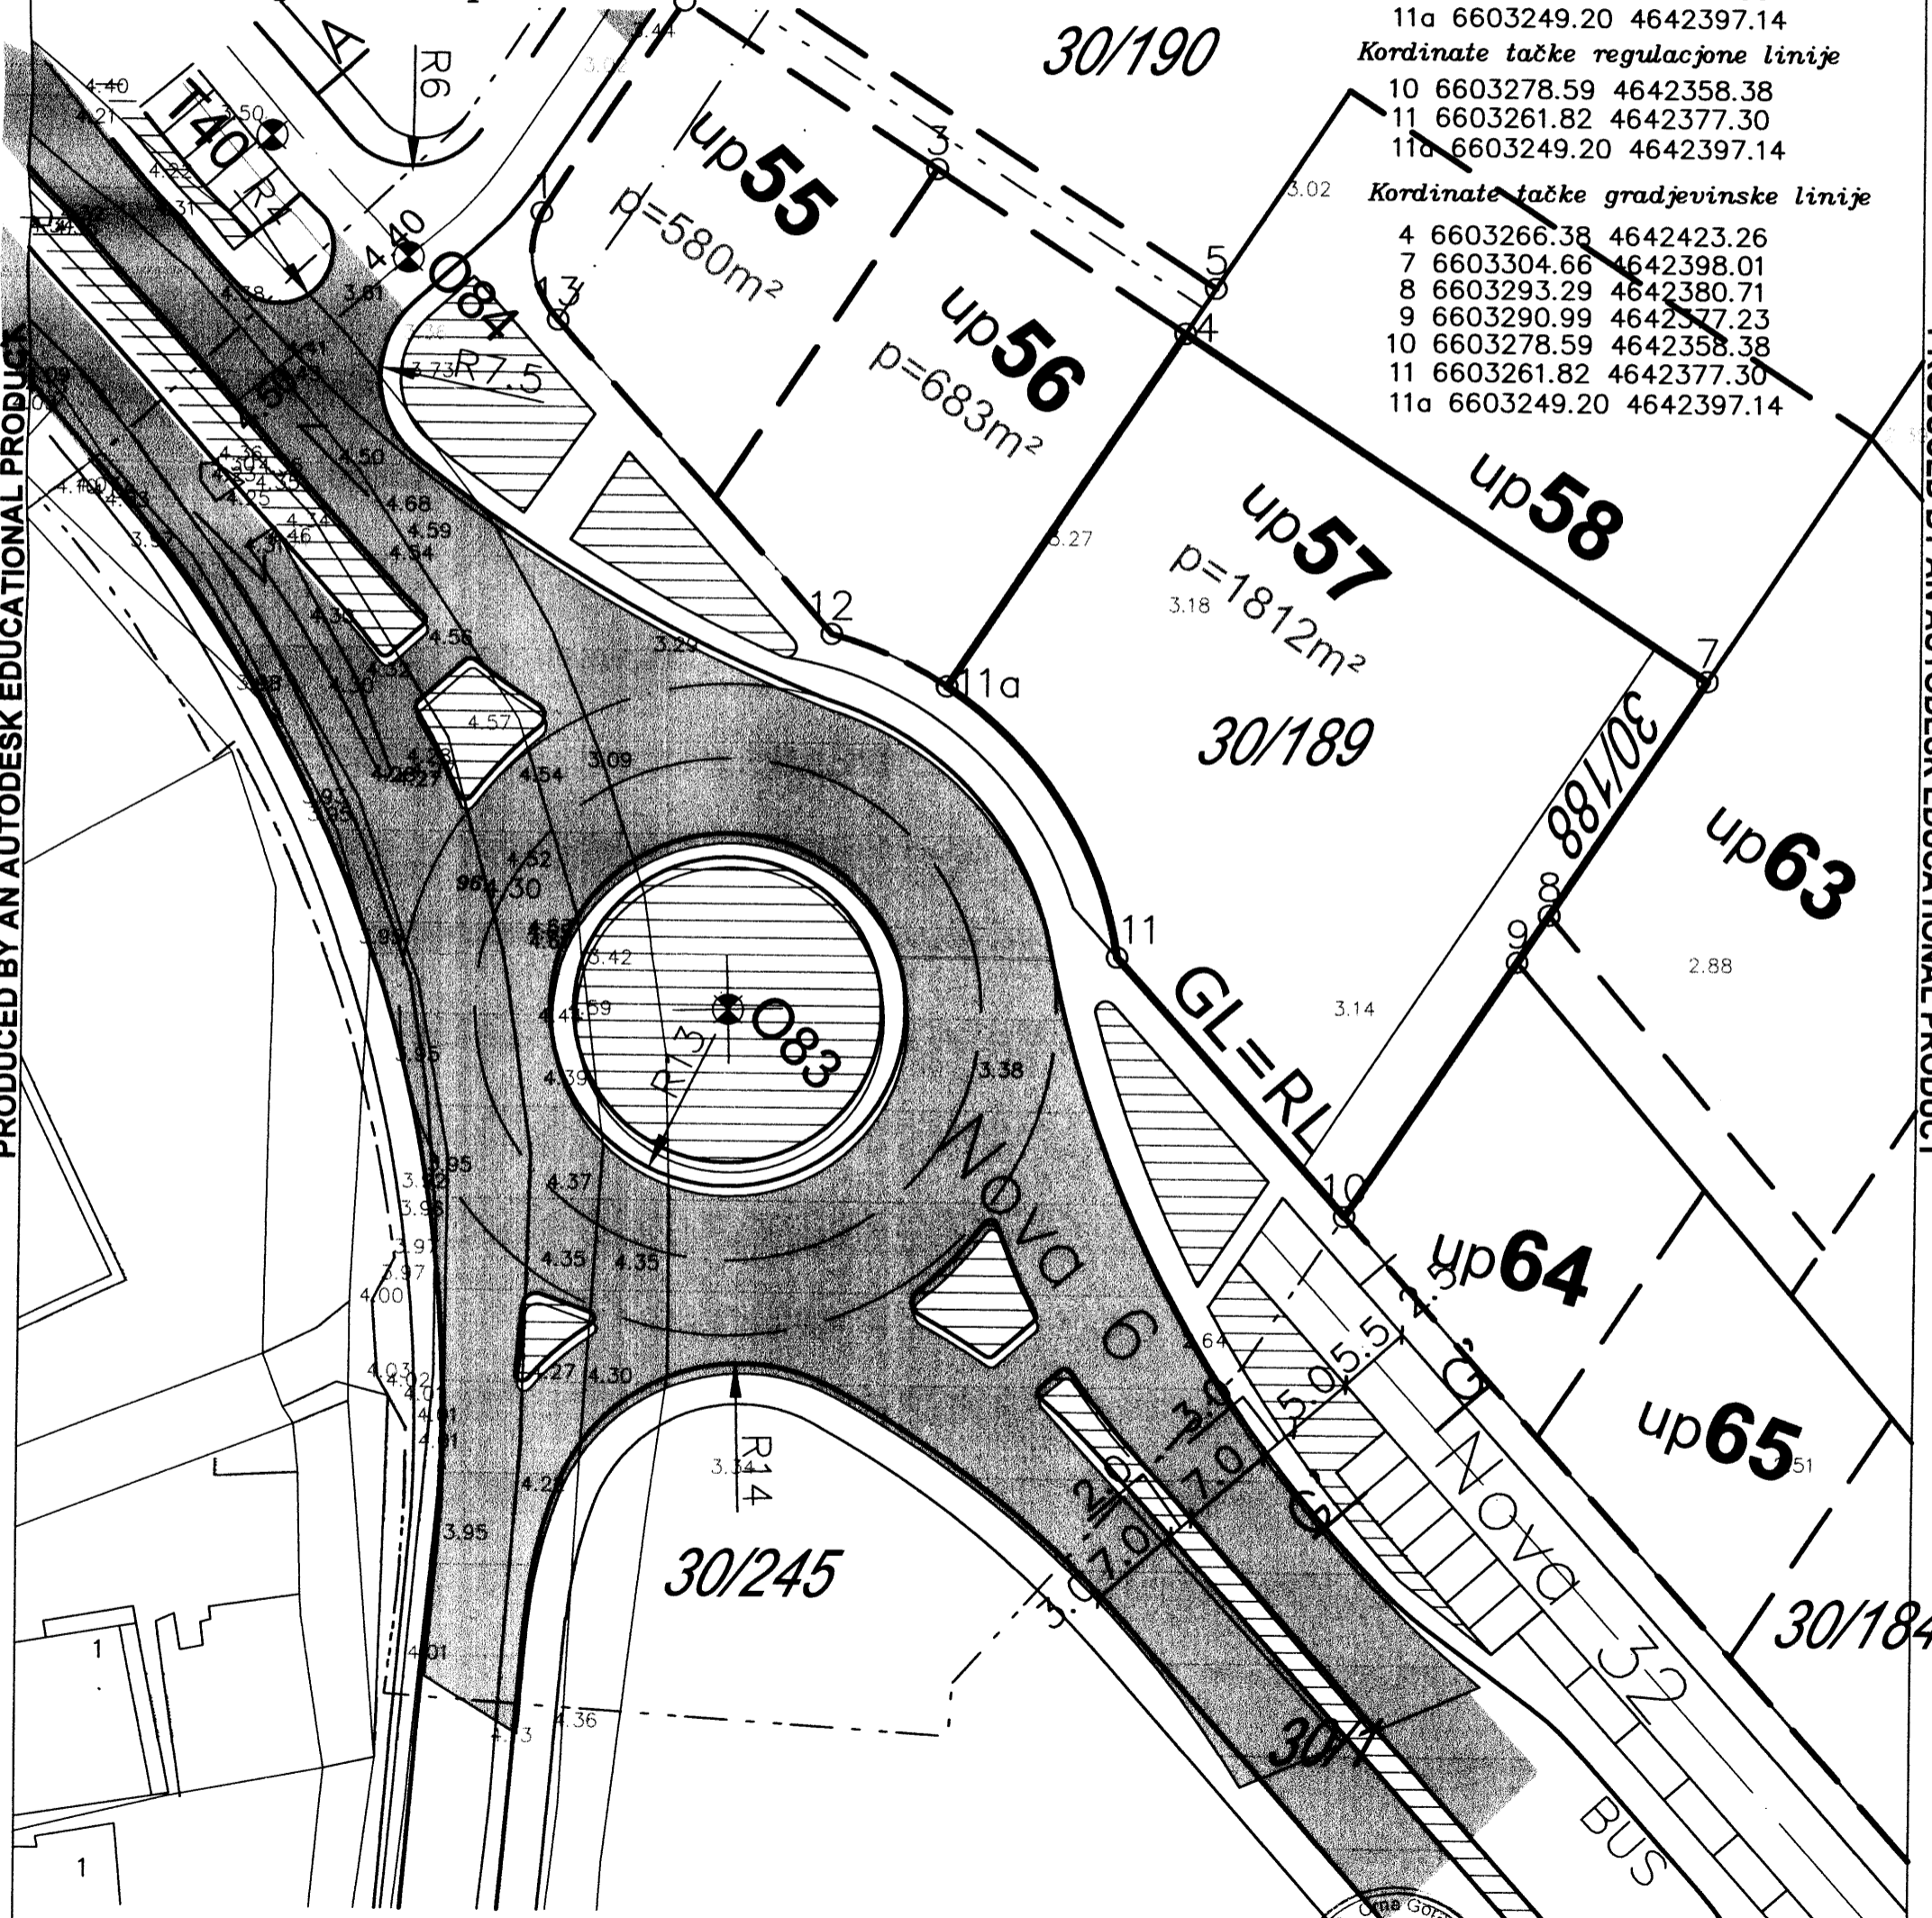

PRODUCED BY AN AUTODESK EDUCATIONAL PRODUCT

PRODUCED BY AN AUTODESK EDUCATIONAL PRODUCT

Pjeter Dobreci geom

Ulcinj/2015

PRODUCED BY AN AUTODESK EDUCATIONAL PRODUCT



V.D Sekretar,  
 Mustafa Gorana dip.ing.maš.