

Situacija urb.parcele br.32 iz LSL "Oliva Park" na lokalitetu Liman

Urbanistička parcela br.32=1150.22m²
iz LSL "Oliva Park" lokalitet Liman

R=1:800

Dio **kat** parcele br.3978/1=1150.22 m² sa lista nepokretnosti 2510 K.o Ulcinj
svojina Mavrić Zahid

Koordinate urb.parcele br.32

Urbanistička parcela

108	6599639.24	4643496.35
109	6599615.87	4643515.04
110	6599638.84	4643543.60
111	6599642.60	4643545.27
112	6599645.65	4643543.84
113	6599651.72	4643534.45
114	6599656.16	4643530.05
115	6599662.59	4643525.64
118	6599658.80	4643520.83
119	6599645.98	4643504.56


KOORDINATE PRELOMNIH TAČAKA GRAĐEVINSKIH LINIJA

GRAĐEVINSKE LINIJE GL1

42	6599592.92	4643482.50
43	6599640.66	4643541.87
44	6599643.00	4643542.62
45	6599643.82	4643542.06
46	6599649.70	4643532.97
47	6599651.66	4643530.63
48	6599654.63	4643528.07
49	6599659.11	4643524.98
50	6599637.28	4643497.91

KOORDINATE PRELOMNIH TAČAKA REGULACIONA LINIJA

59	6599662.57	4643525.64
60	6599656.40	4643529.88
61	6599651.70	4643534.48
62	6599646.15	4643543.18
63	6599643.52	4643545.12
64	6599638.84	4643543.60
65	6599615.84	4643514.99

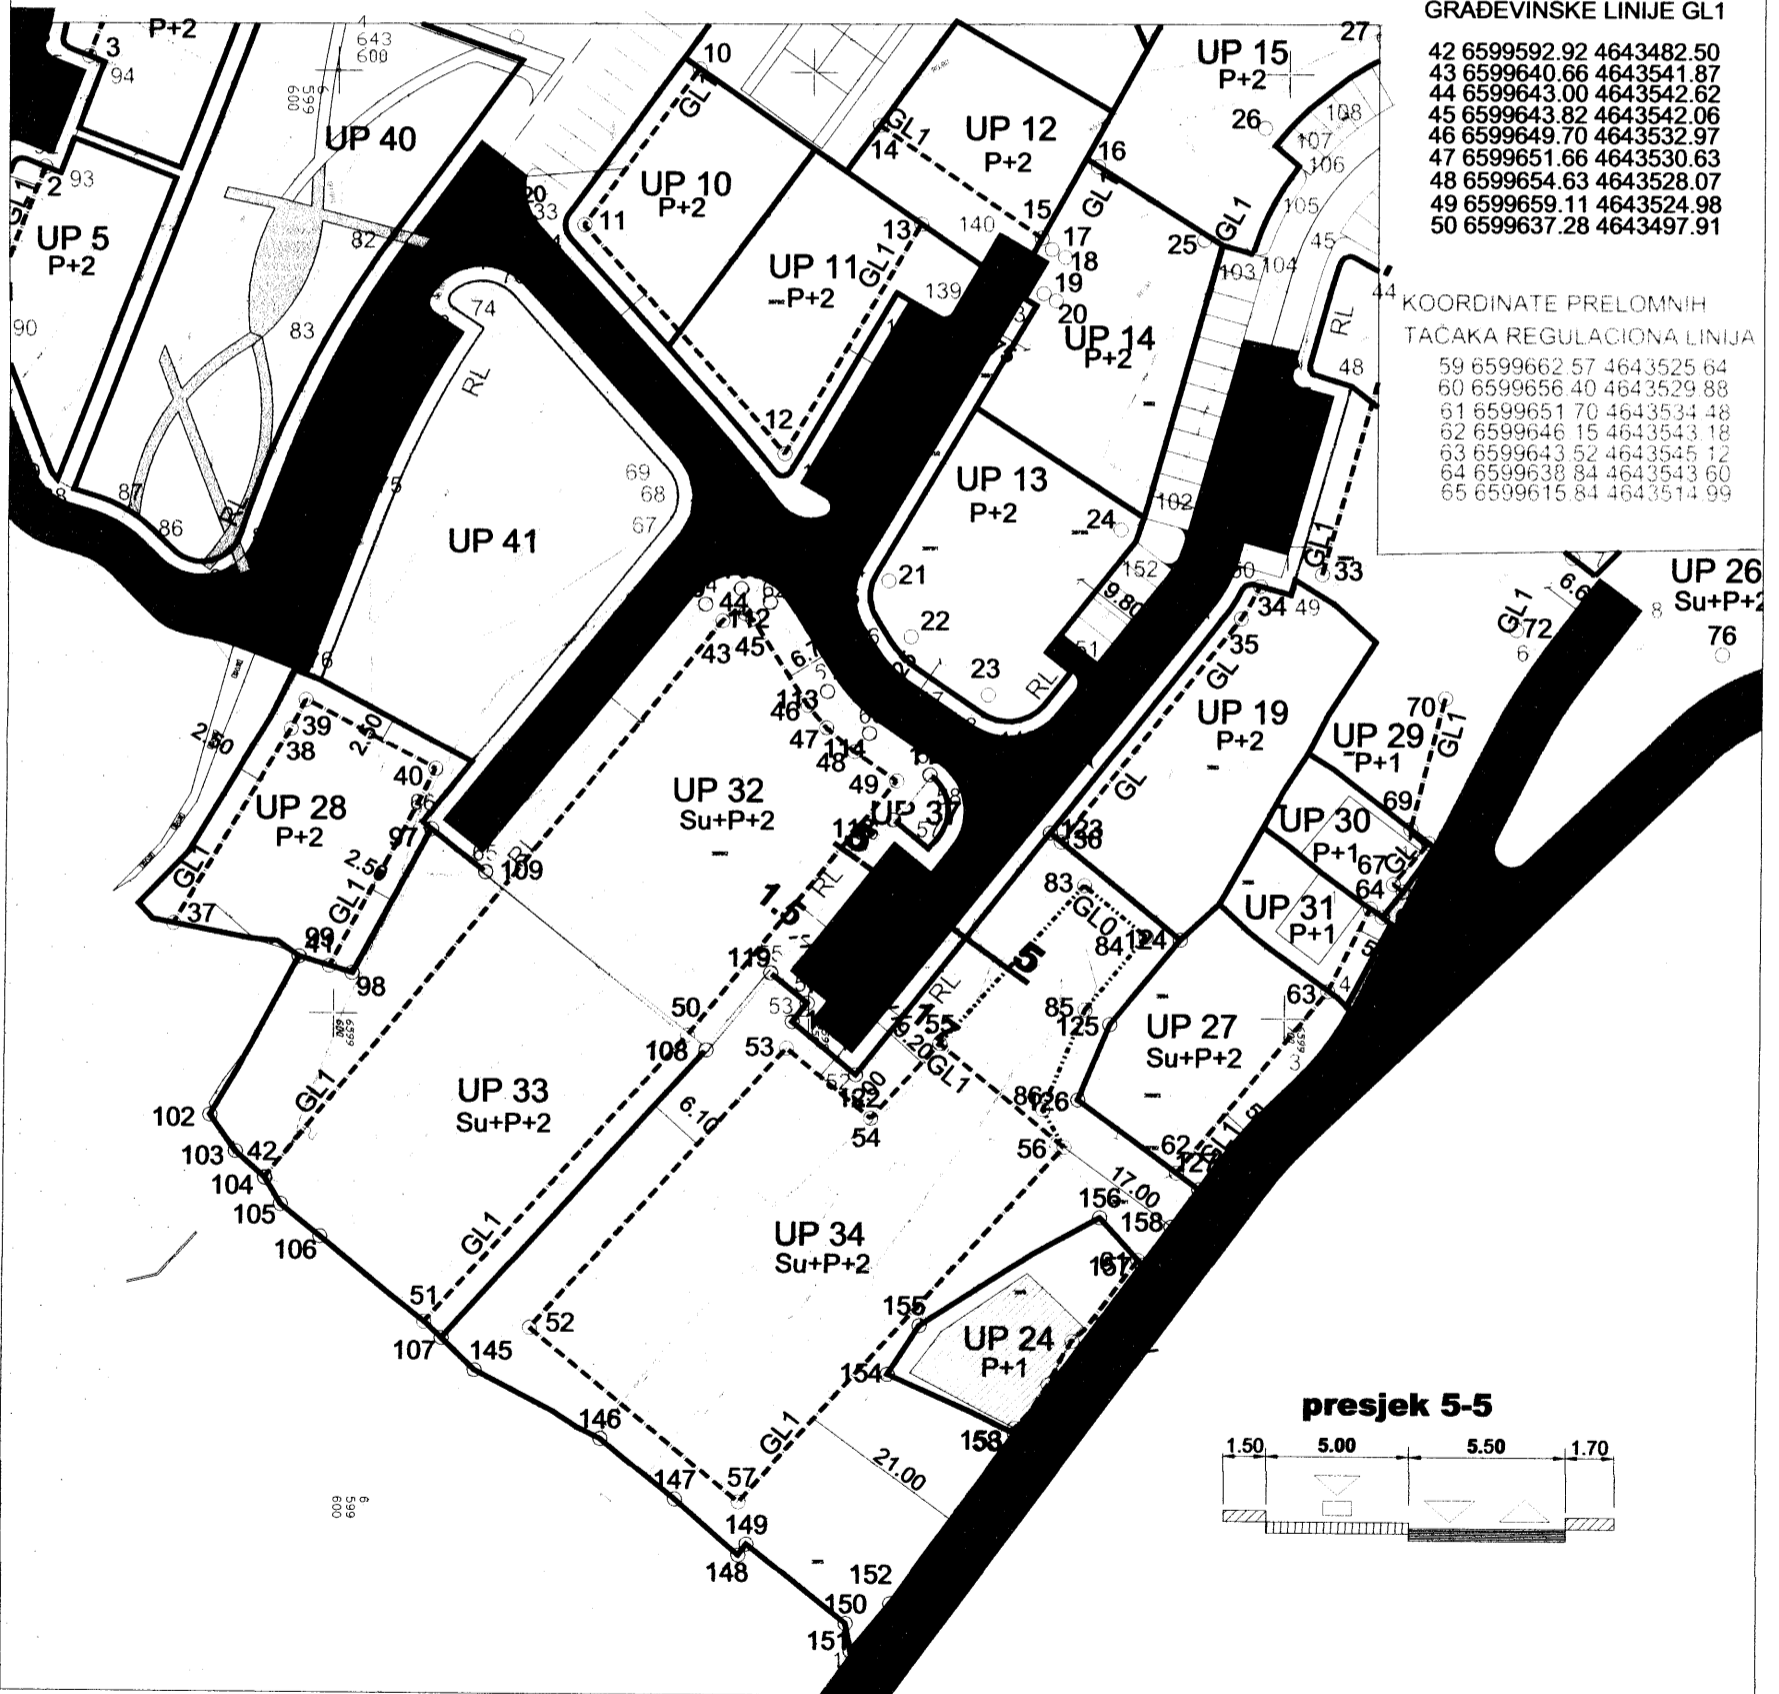

Pjeter Dobreci geom.

V.D. Sekretar-a

Mustafa Gorana dipl.ing.maš.

