

SITUACIJA URBANISTIČKE PARCELE BR. 27 SA DUP-α "ULCINJSKO POLJE"

R=1:500

Urb. parcela br.27=806.00m² u zoni B podzona 7
 Katastarska parcela br. 30/548=806.00 m² l.n 818 K.o Ulcinjsko Polje svojina
 Katana Vahida

Kordinate tačke urbanističke parcele br.27

- 66 6603331.17 4642592.96
- 67 6603324.93 4642591.67
- 68 6603312.50 4642572.77
- 69 6603329.18 4642561.81
- 70 6603337.51 4642556.33
- 71 6603352.39 4642578.96


Kordinate tačke regulacione linije

- 66 6603331.17 4642592.96
- 67 6603324.93 4642591.67
- 68 6603312.50 4642572.77
- 71 6603352.39 4642578.96

Kordinate tačke gradjevske linije

- A. 6603316.68 4642570.02
- B. 6603328.83 4642588.51
- C. 6603349.63 4642574.78

— Urb. parcela po DUP-u

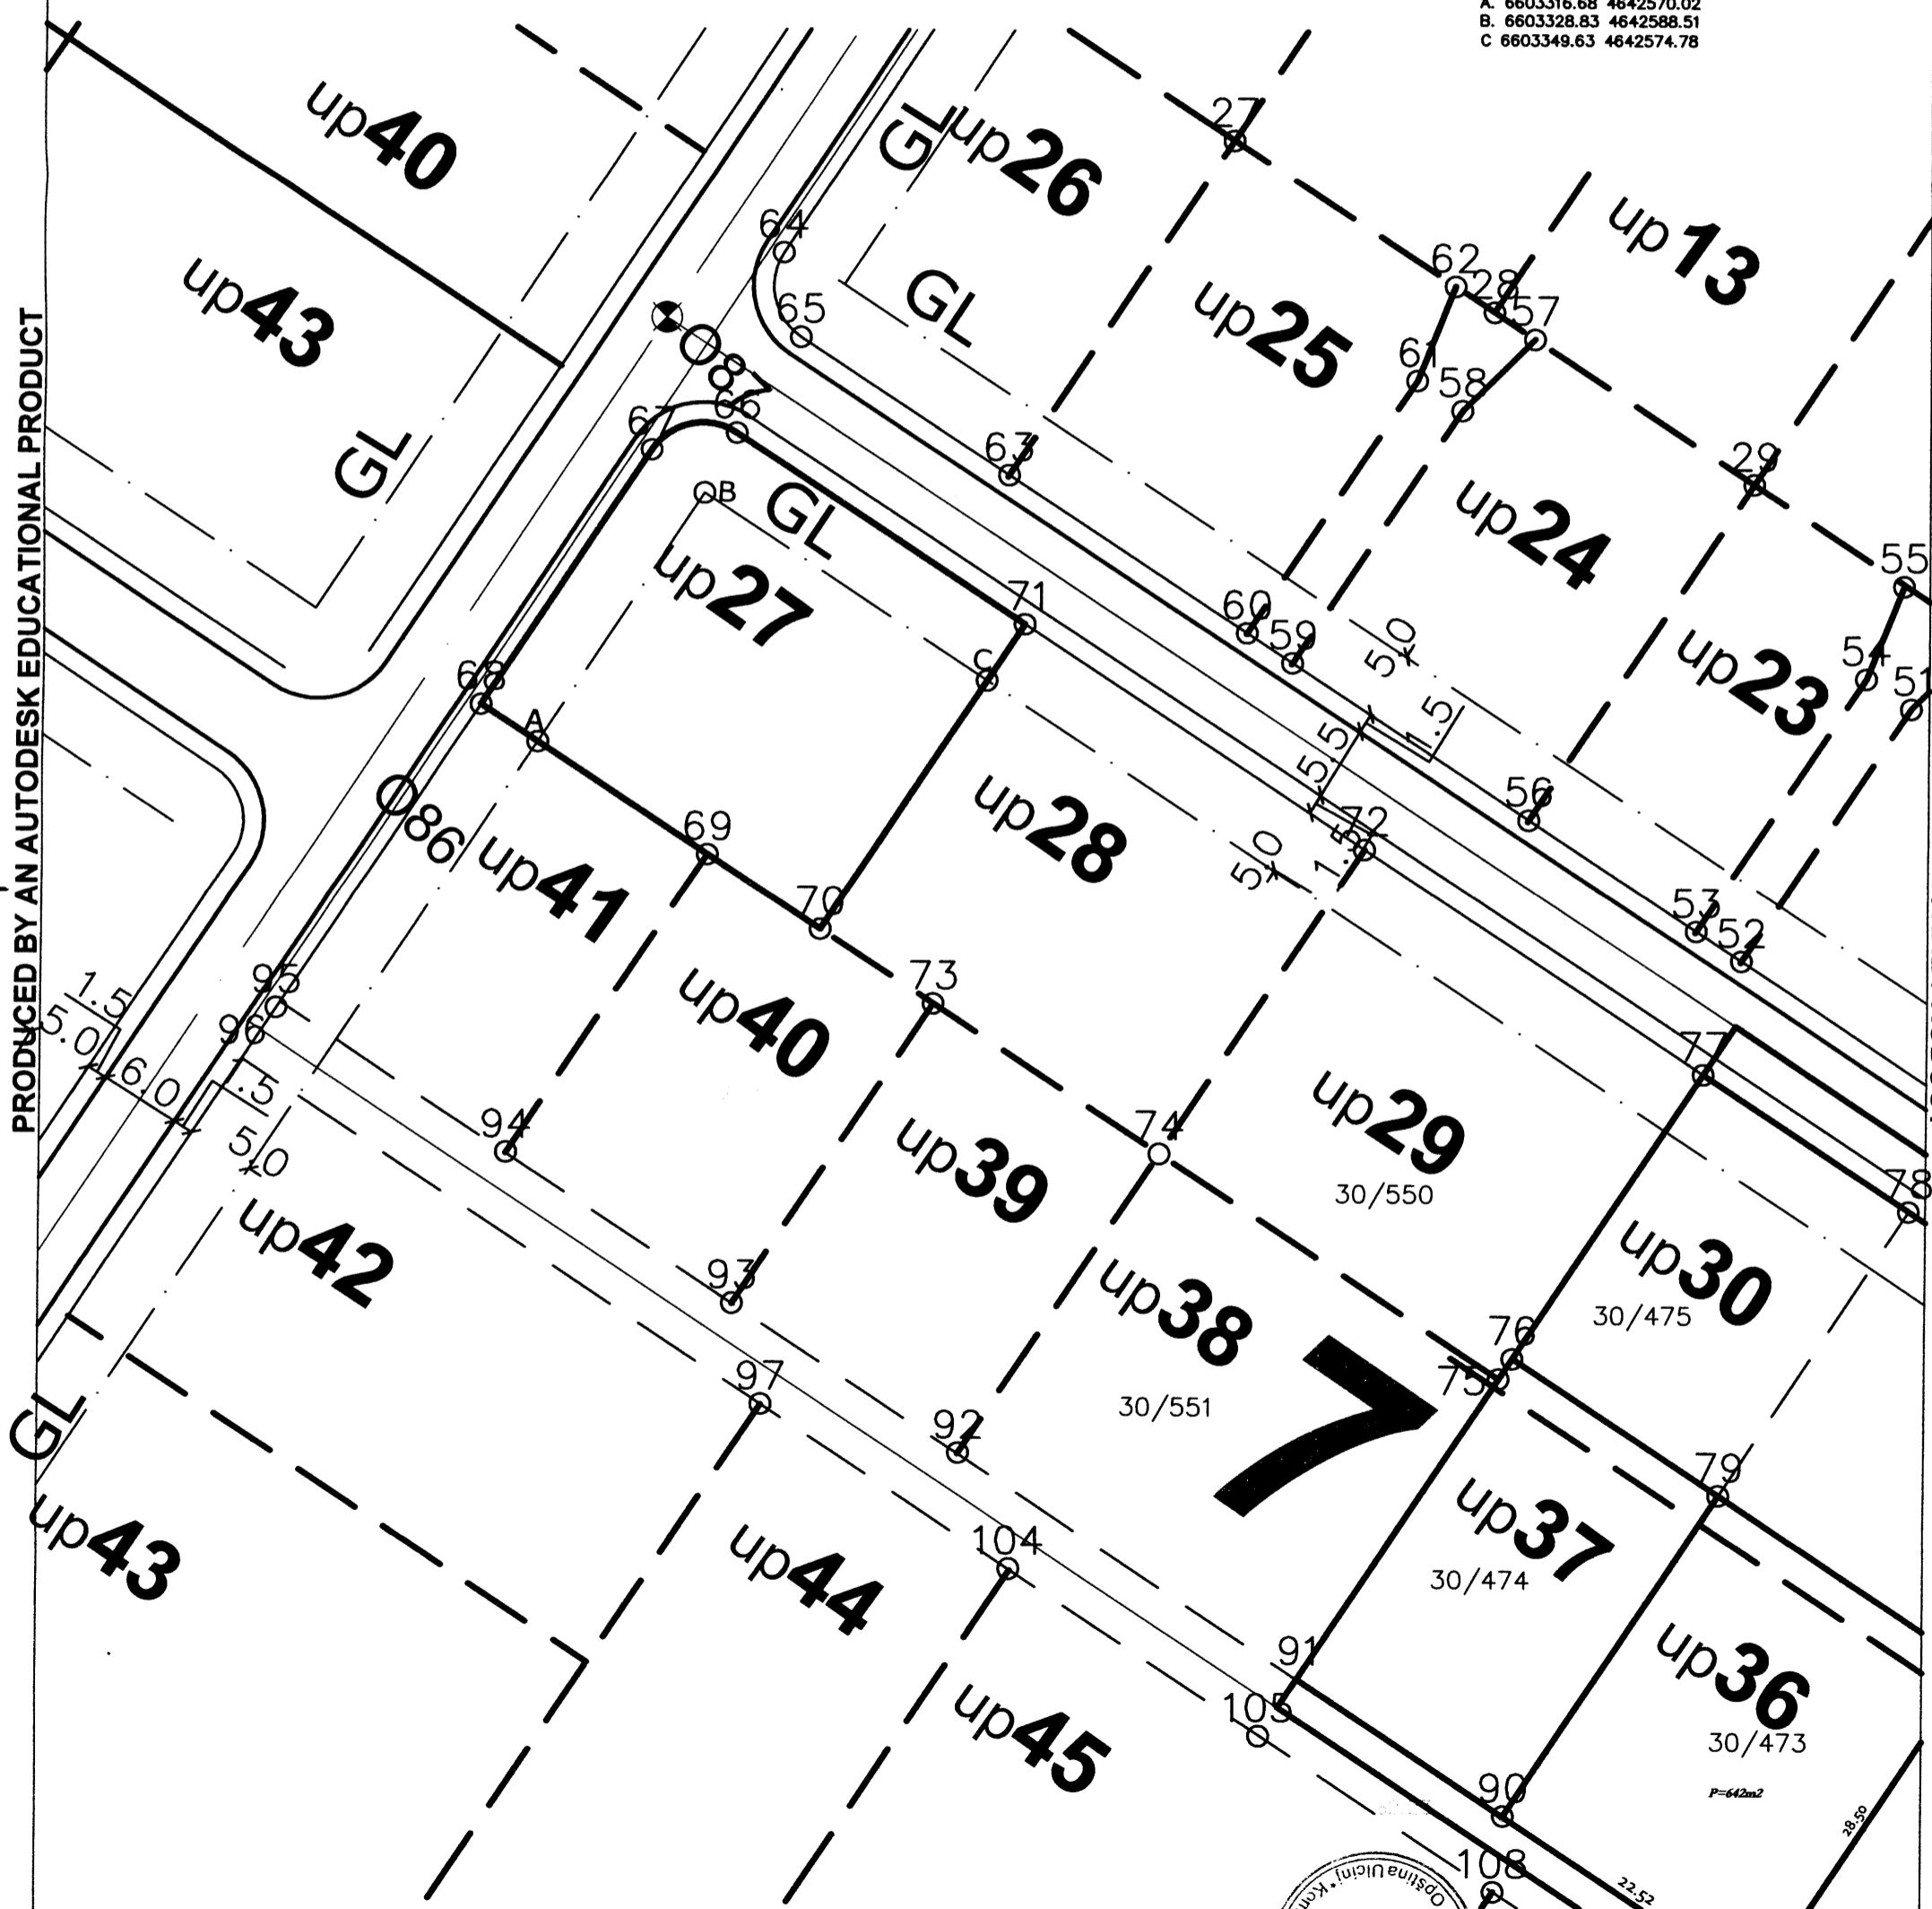

PRODUCED BY AN AUTODESK EDUCATIONAL PRODUCT

PRODUCED BY AN AUTODESK EDUCATIONAL PRODUCT

Pjeter Dobreci geom

Ulcinj/2015



V.D Sekretar,
 Mustafa Gorana dip.ing.maš