

SITUACIJA URBANISTIČKE PARCELE BR. 6 SA DUP-a "ULCINJSKO POLJE"

R=1:500

Urb. parcela br.6=934.00m² u zoni C podzona 18
Katastarska parcela br. 30/587=925.00 m² l.n 849 K.o Ulcinjsko Polje svojina
Mujalović Emina
Dio katastarske parcele br. 30/253=9.00 m² l.n 3 K.o Ulcinjsko Polje svojina
Crne Gore raspolaganje Opština Ulcinj

Kordinate tačke urbanističke parcele br.6

14	6603725.96	4642724.92
15	6603759.70	4642699.37
16	6603750.10	4642678.77
17	6603719.26	4642702.12
18	6603717.90	4642707.61


Kordinate tačke regulacione linije

14	6603725.96	4642724.92
16	6603750.10	4642678.77
17	6603719.26	4642702.12
18	6603717.90	4642707.61

Kordinate tačke gradjevske linije

A	6603752.26	4642683.40
B	6603725.15	4642704.23
C	6603732.49	4642719.98

— Urb. parcela po DUP-u

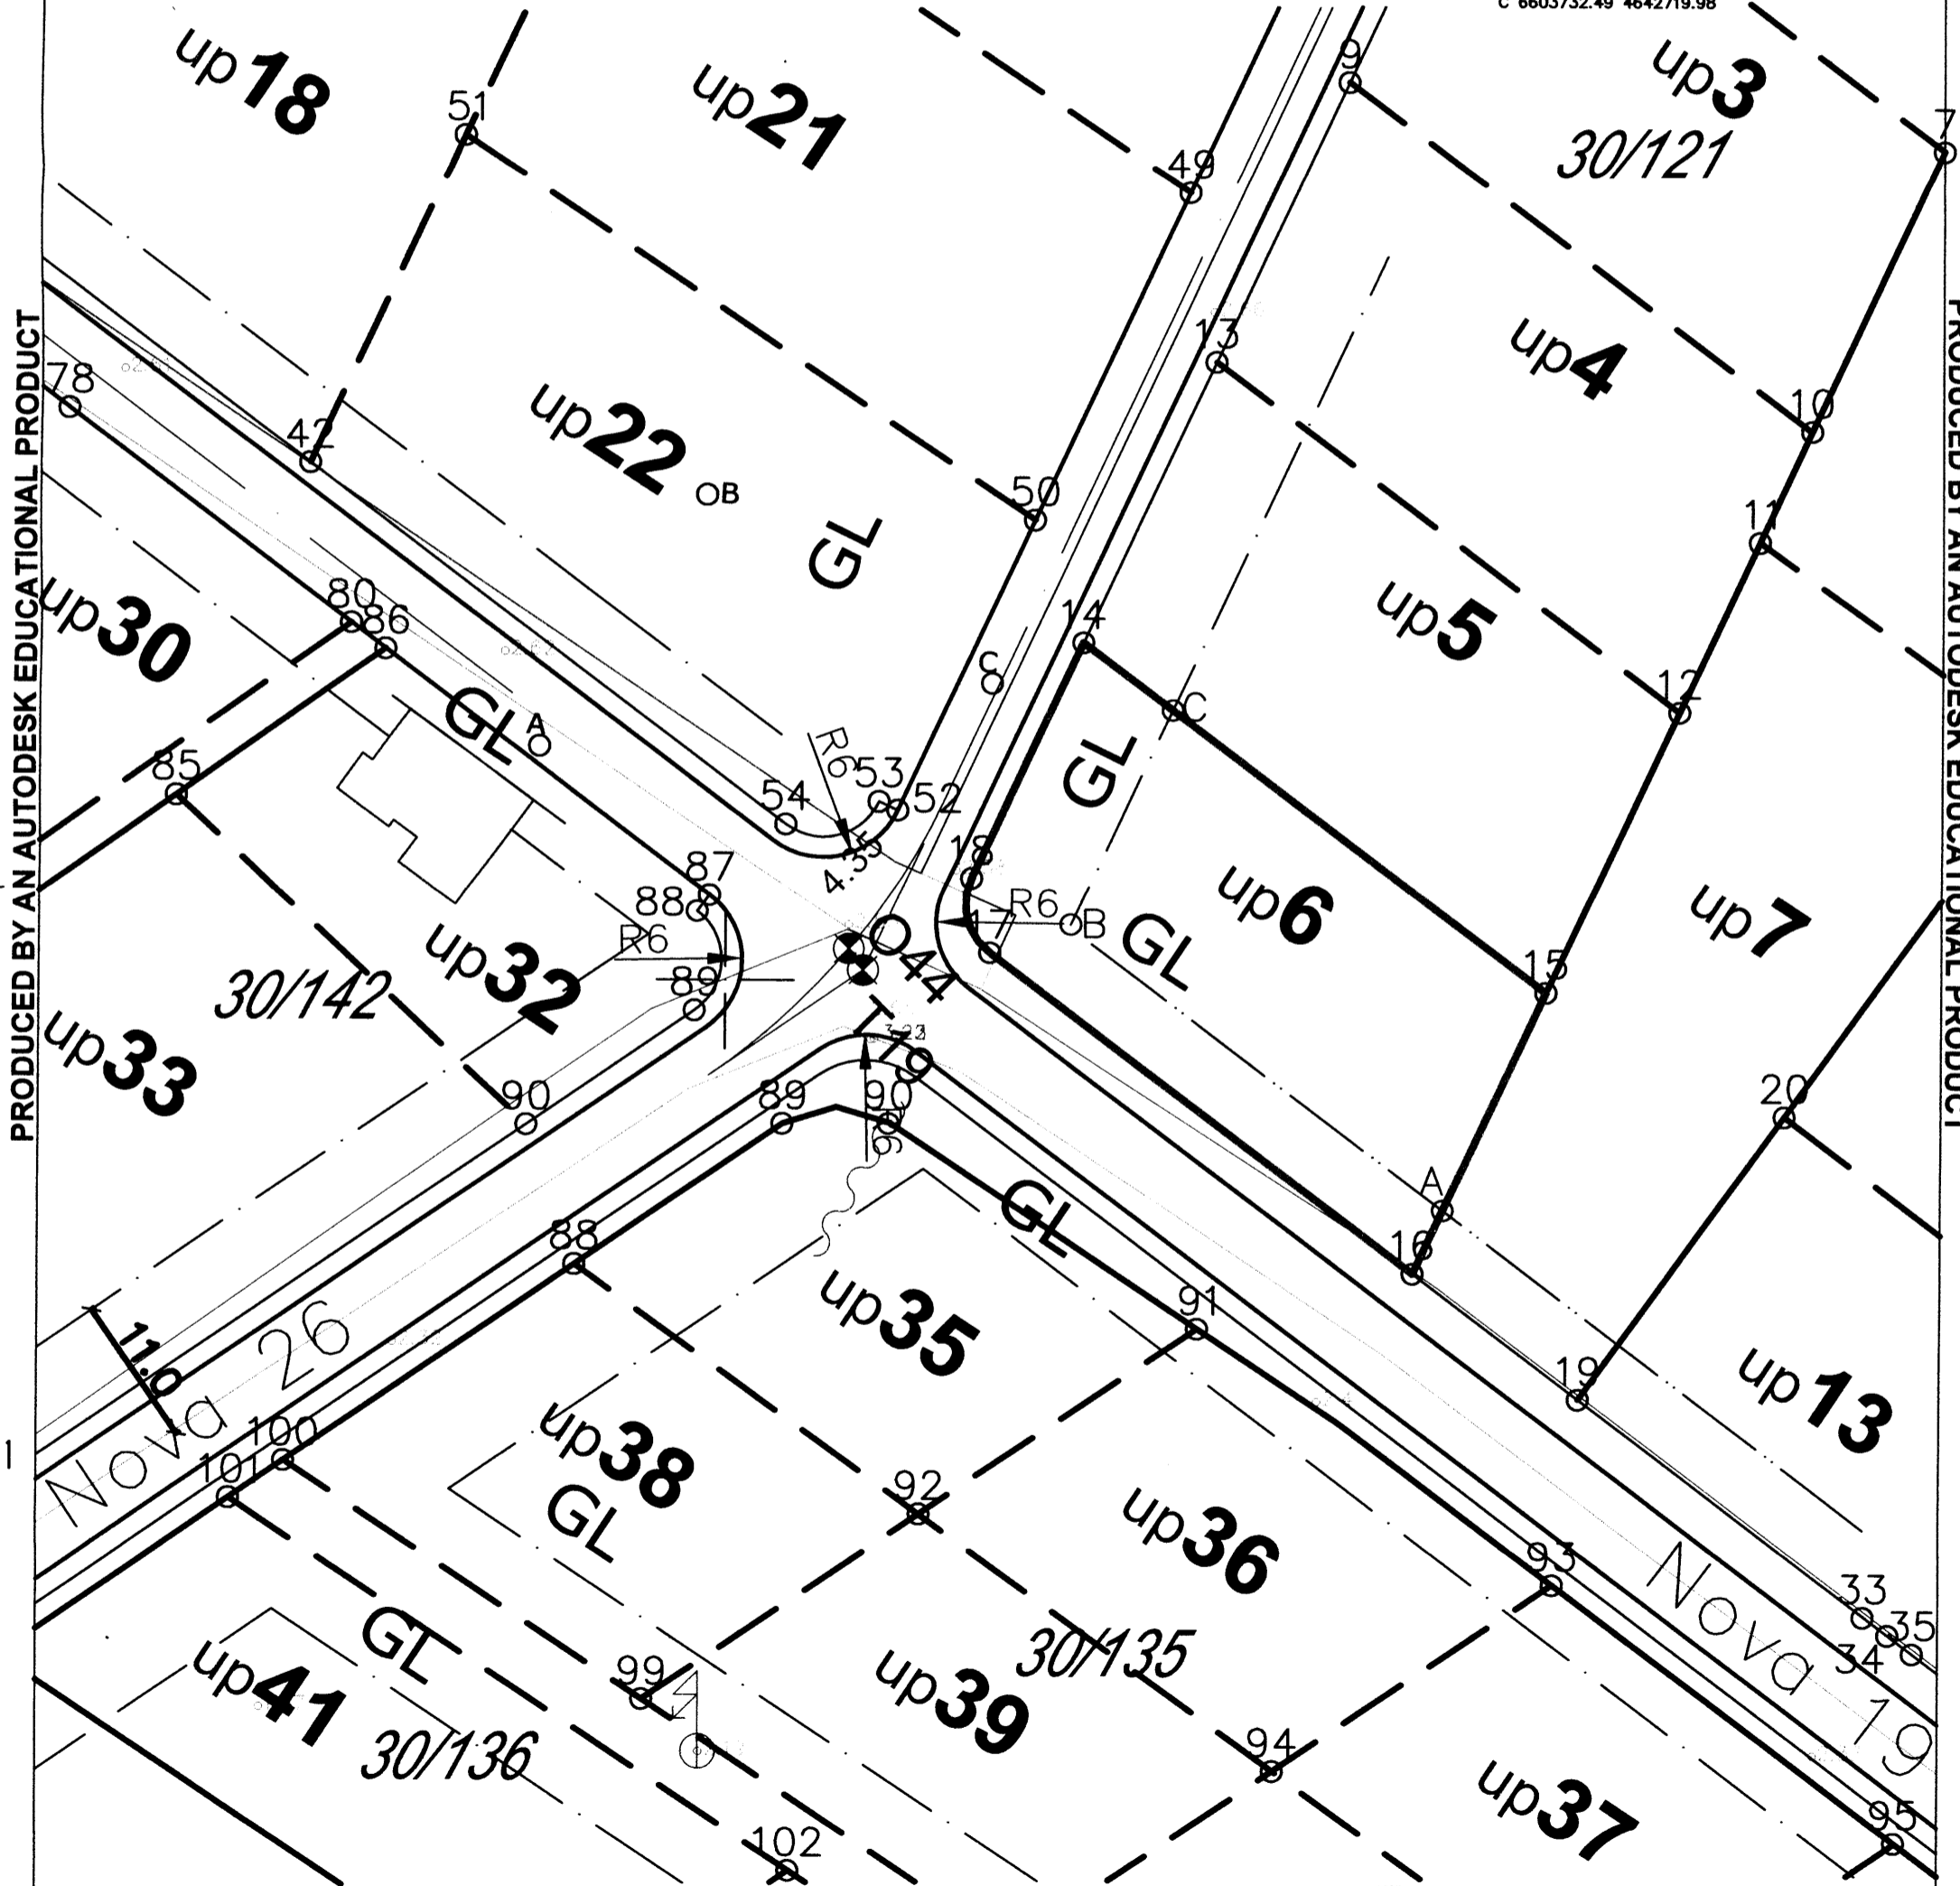

PRODUCED BY AN AUTODESK EDUCATIONAL PRODUCT

PRODUCED BY AN AUTODESK EDUCATIONAL PRODUCT

Pjeter Dobreci geom
[Signature]

Ulcinj/2015



V.D Sekretar,
[Signature] Mustafa Gorana dip.ing.maš