

Situacija urbanističke parcele br.36

Sa Detalnog urbanističkog plana "Ulcinj-grad" lokalitet "Meraja 2"

Urb.parc br.36=586.00 m2

Dio kat.parc br.1459/1=581.00 m2 list.nepokretnosti 4754 Ko Ulcinj svojina Mujović Muho

Dio kat.parc br.3618/1=5.00 m2 list.nepokretnosti 604 Ko Ulcinj -svojina Crne Gore raspolaganje
Opština Ulcinj

R=1:280

----- Urbanistička parcela


Kordinate urbanističke parcele br.36

861	6601398.85	4643377.68
862	6601398.76	4643372.97
863	6601401.08	4643373.26
864	6601404.48	4643372.69
865	6601406.73	4643361.66
867	6601407.40	4643358.17
868	6601417.10	4643358.17
871	6601411.71	4643384.04
872	6601418.47	4643387.00
873	6601419.13	4643388.65
874	6601421.20	4643387.90
875	6601432.06	4643384.00
876	6601430.73	4643380.57
877	6601427.12	4643373.13

Kordinate prelomnih tačaka građevinskih linija - dogradnji


645	6601407.53	4643362.10
646	6601405.79	4643379.28
647	6601419.69	4643380.88
648	6601420.86	4643370.30
649	6601419.44	4643368.50
650	6601420.18	4643363.41

presjek 1 - 1

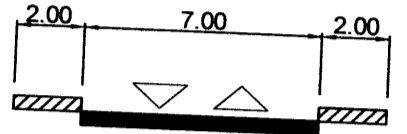

PRODUCED BY AN AUTODESK EDUCATIONAL PRODUCT

PRODUCED BY AN AUTODESK EDUCATIONAL PRODUCT

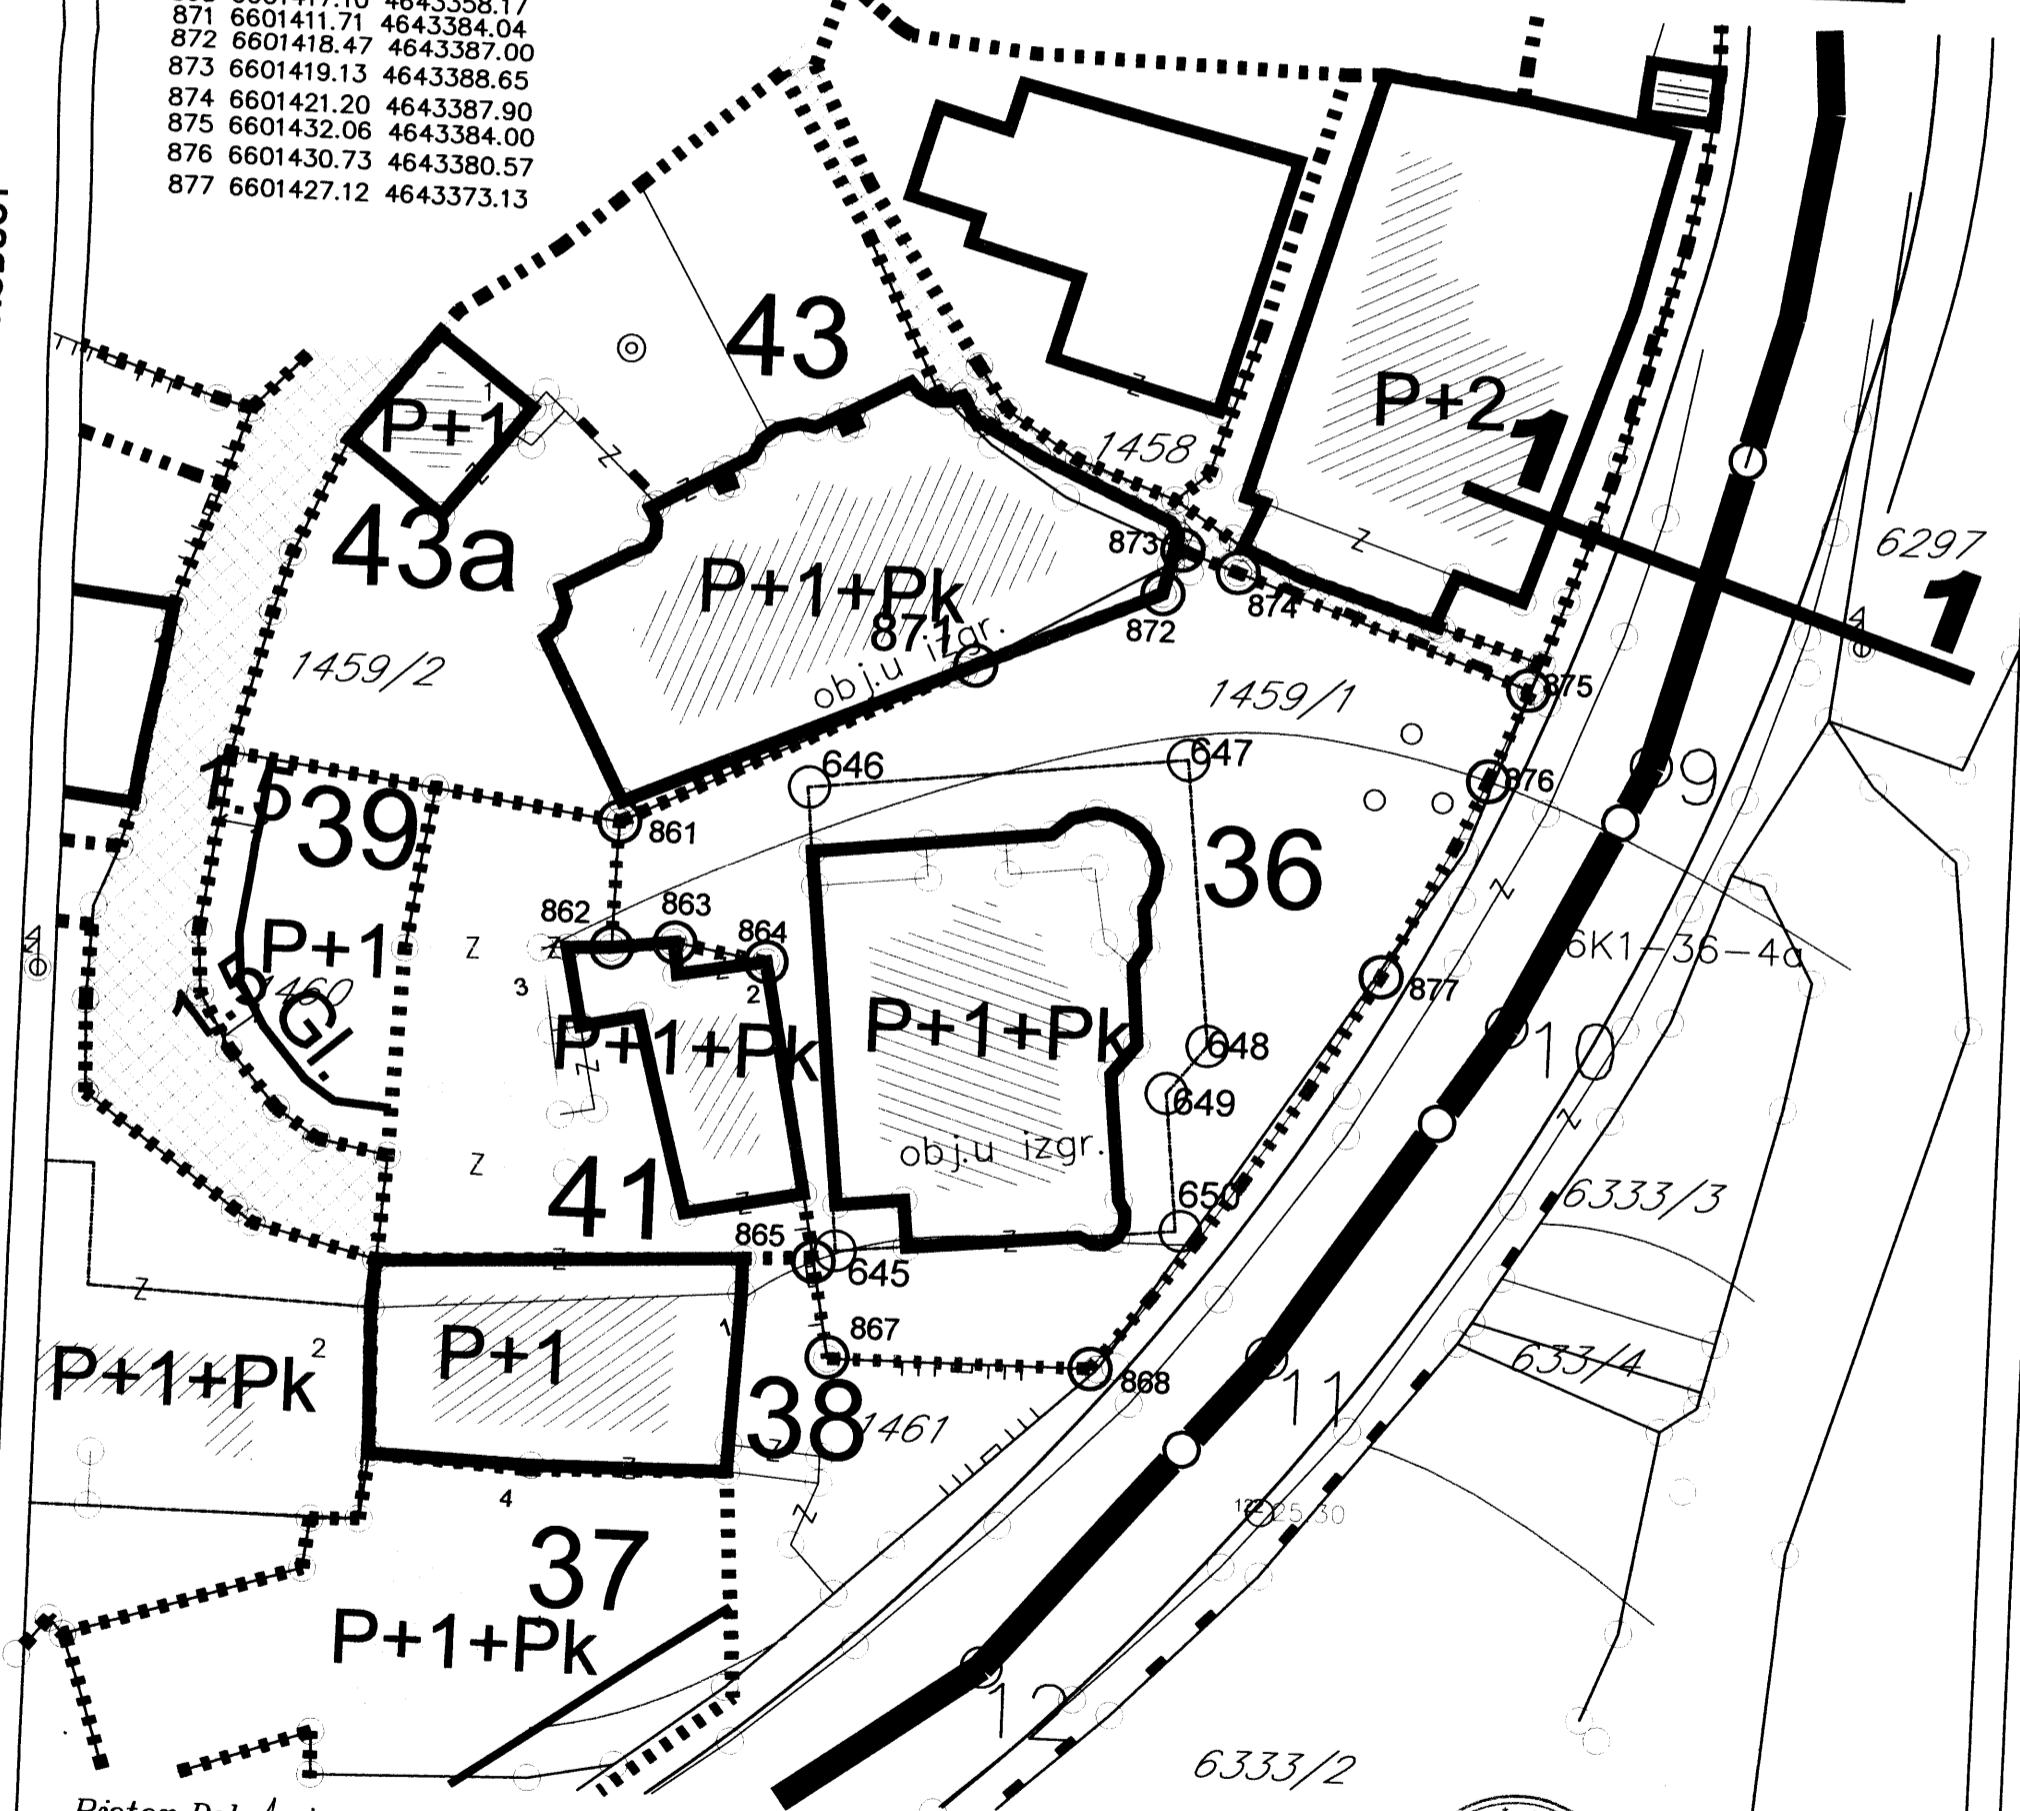

Pjeter. Dobreci geom.

Ulcinj/2015

V.d. Sekretar
Mustafa Goranović dipl.ing.maš.