

Situacija djela saobraćajnice Sa Detalnog urbanističkog plana "Ulcinj-grad" lokalitet "Meraja 1"

Ukupna površina trase = 334.00 m²

Dio kat.parc br.1184=2.00 m² list.nepokretnosti 2378 Ko Ulcinj svojina Lukic Ilija,Marko i Stevo

R=1:280

Dio kat.parc br.1280/1=5.00 m² list.nepokretnosti 2060 Ko Ulcinj svojina Kraja Manuš

Dio kat.parc br.1285=262.00 m² list.nepokretnosti 604 Ko Ulcinj -svojina Crne Gore raspolaganje Opština Ulcinj

Dio kat.parc br.1286=62.00 m² list.nepokretnosti 604 Ko Ulcinj -svojina Crne Gore raspolaganje Opština Ulcinj



Dio kat.parc br.1406/1=3.00 m² list.nepokretnosti 604 Ko Ulcinj -svojina Crne Gore raspolaganje Opština Ulcinj

Predmetni dio saobraćajnice

Kordinate urbanistički parcele na granici prema pomenutoj saobraćajnici

507	6601226.64	4643652.85	1000	6601244.53	4643647.45
516	6601243.07	4643644.63	1001	6601229.61	4643654.52
517	6601244.68	4643639.49	1174	6601249.10	4643610.09
518	6601239.93	4643632.30	1175	6601248.95	4643611.10
519	6601228.37	4643621.67	1178	6601231.85	4643613.40
528	6601226.93	4643620.79	1179	6601236.70	4643621.65
529	6601214.62	4643615.55	1180	6601241.16	4643627.53
995	6601254.51	4643662.46	1181	6601239.97	4643627.76
998	6601253.79	4643659.34	1182	6601243.88	4643632.56
999	6601249.39	4643649.53	1183	6601249.87	4643643.35
			1184	6601258.47	4643661.52

presjek 3 - 3

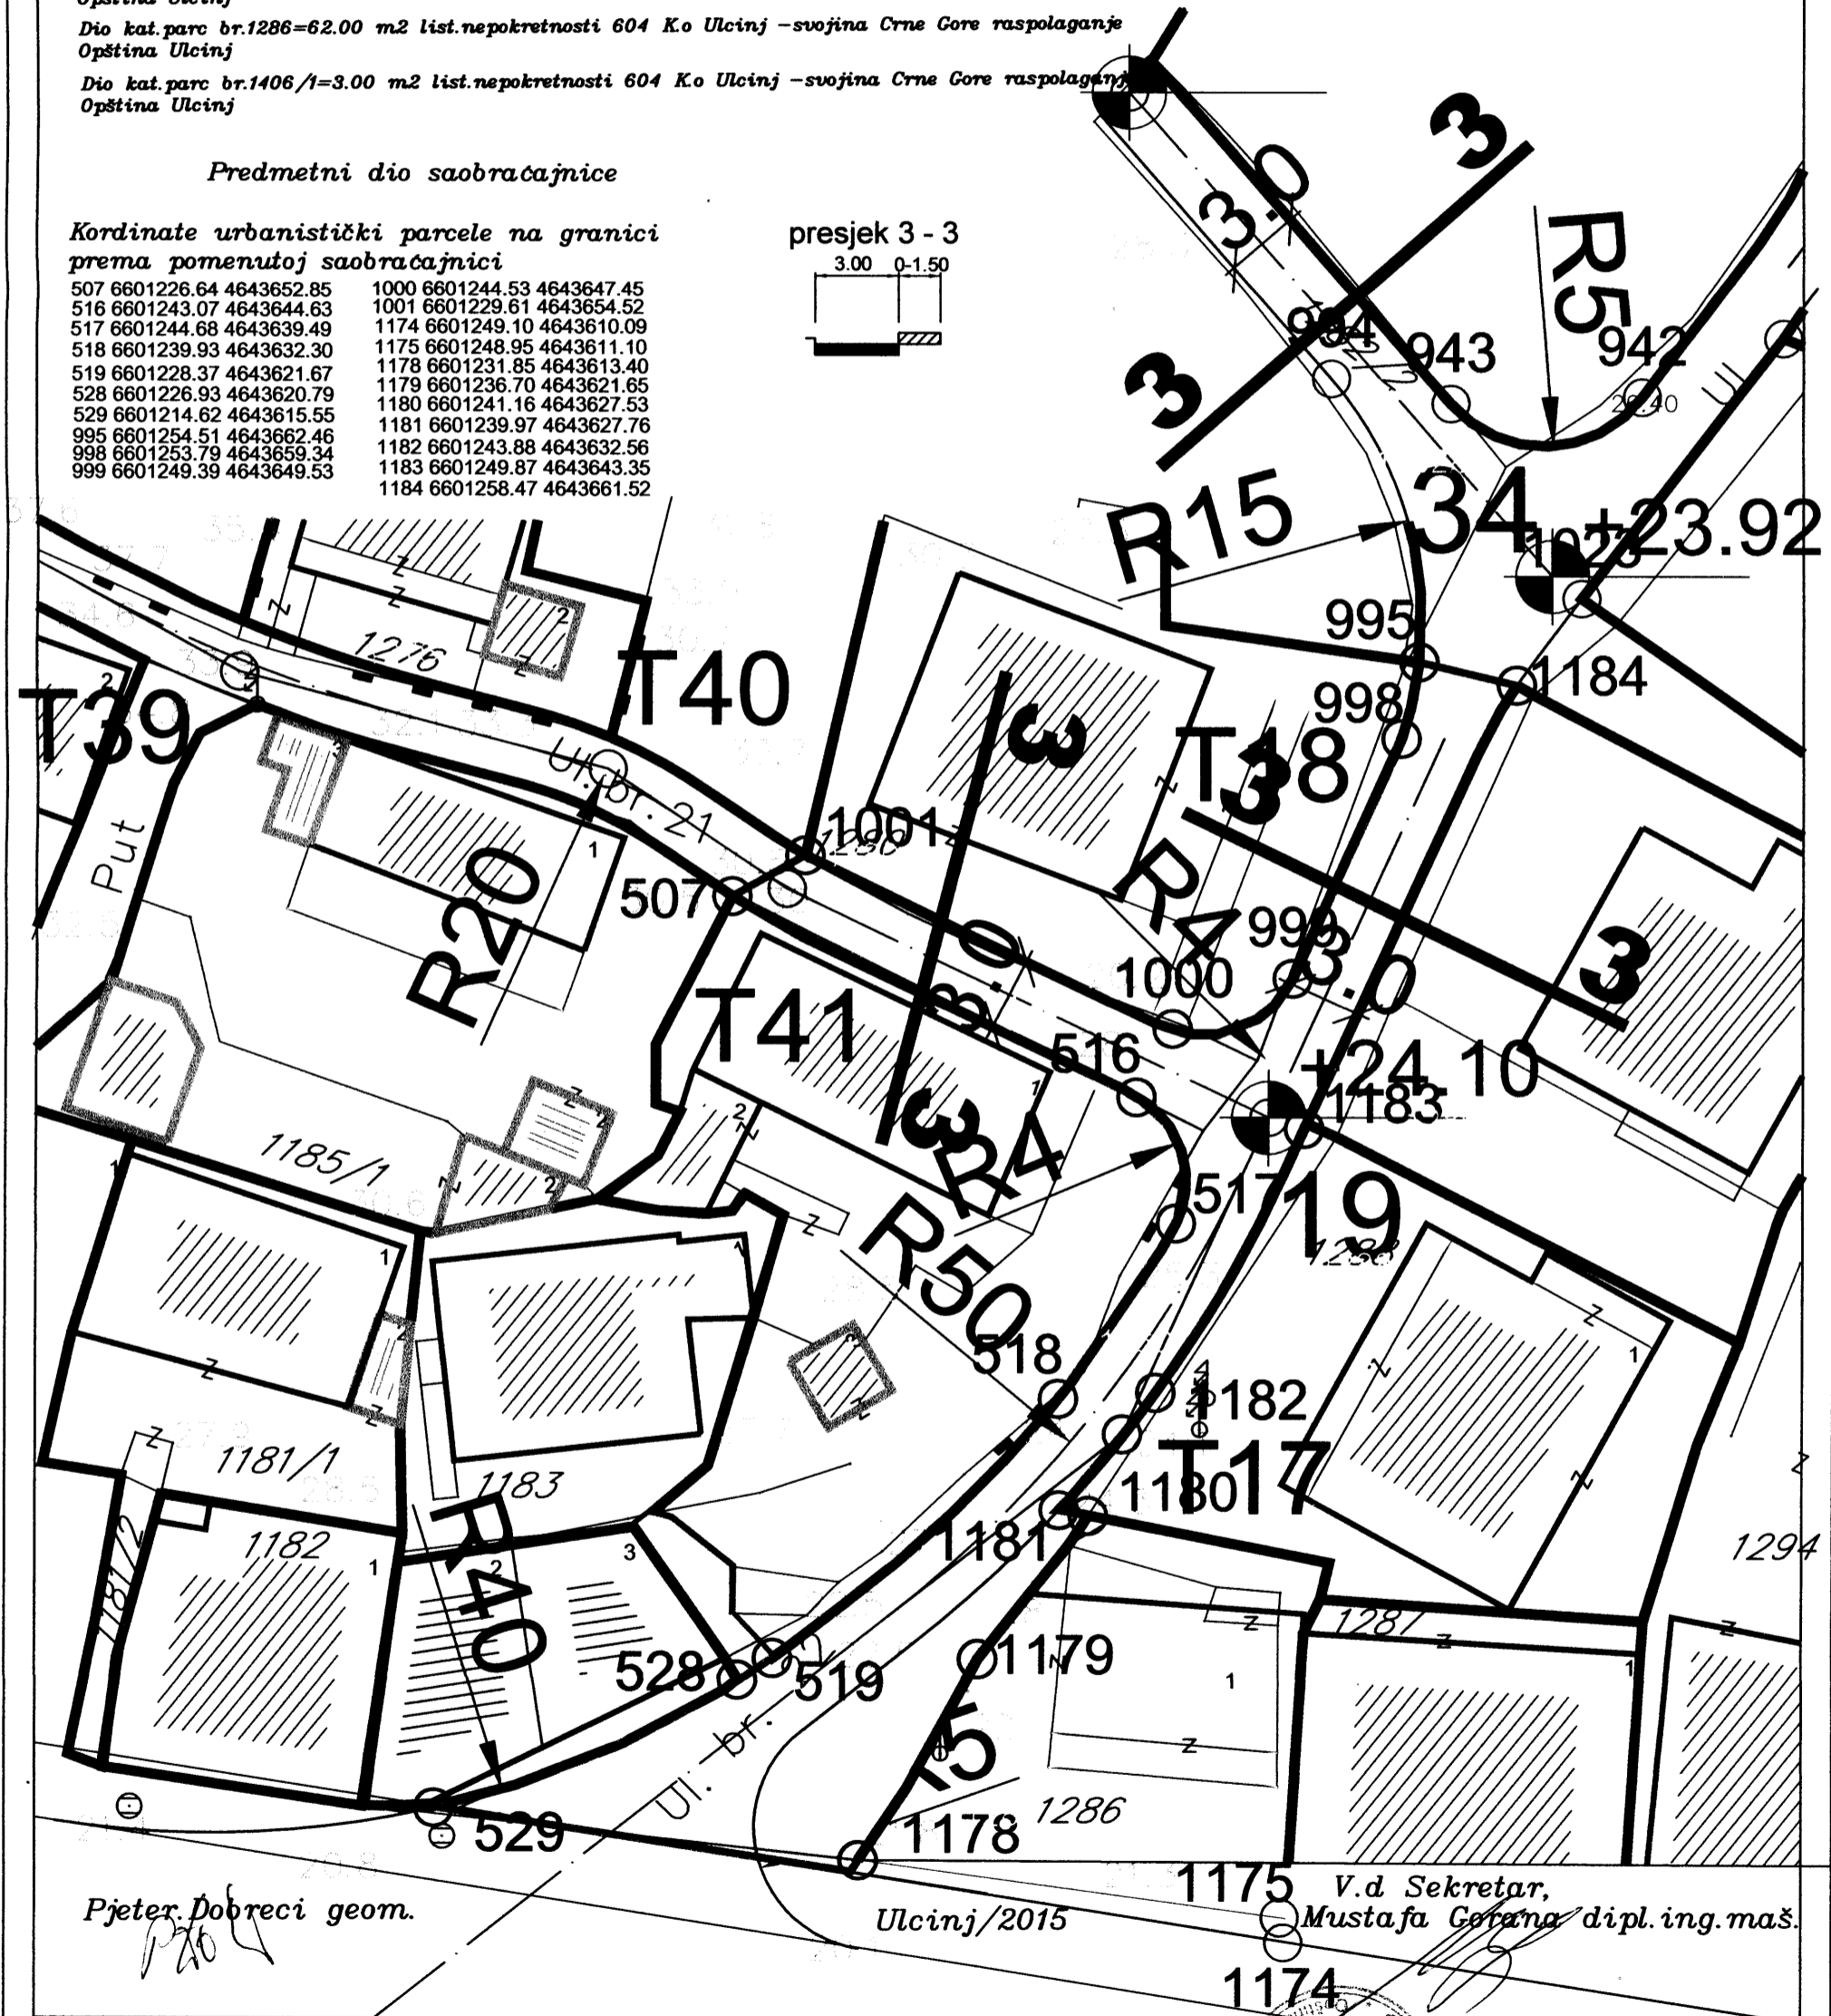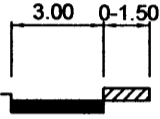

PRODUCED BY AN AUTODESK EDUCATIONAL PRODUCT

PRODUCED BY AN AUTODESK EDUCATIONAL PRODUCT

Pjeter Dobreci geom.

Ulcinj/2015

V.d Sekretar, Mustafa Cetana dipl.ing.maš.

+21.85

