

SITUACIJA URBANISTIČKE PARCELE BR. 3 i 4 SA DUP-α "ULCINJSKO POLJE"

R=1:750

Urb. parcela br.3 i 4=1707.00m² u zoni B podzona 9
 Katastarska parcela br. 30/574=737.00 m² l.n 829 K.o Ulcinjsko Polje
 svojina Avdili Zlata
 Katastarska parcela br. 30/573=773.00 m² l.n 829 K.o Ulcinjsko Polje
 svojina Avdili Zlata
 Katastarska parcela br. 30/591=74.00 m² l.n 694 K.o Ulcinjsko Polje
 svojina Crne Gore raspolaganje Opština Ulcinj
 Katastarska parcela br. 30/592=123.00 m² l.n 694 K.o Ulcinjsko Polje
 svojina Crne Gore raspolaganje Opština Ulcinj

Kordinate tačke urbanističke parcele

- A. 6603489.49 4642414.71
- A1. 6603508.29 4642401.53
- B. 6603522.18 4642391.80
- C. 6603524.10 4642388.30
- 07 6603504.72 4642398.57
- 08 6603521.44 4642383.79
- 09 6603493.88 4642360.75
- 10 6603478.52 4642376.68
- 11 6603463.09 4642392.68


Kordinate tačke regulacione linije

- A. 6603489.49 4642414.71
- A1. 6603508.29 4642401.53
- B. 6603508.29 4642401.53
- C. 6603524.10 4642388.30
- 08 6603521.44 4642383.79
- 09 6603493.88 4642360.75

Kordinate tačke gradjevske linije

- GL0.6603485.51 4642411.39
- GL1.6603504.22 4642398.29
- GL2.6603518.78 4642388.08
- GL3.6603490.41 4642364.35

— Urb. parcela po DUP-u

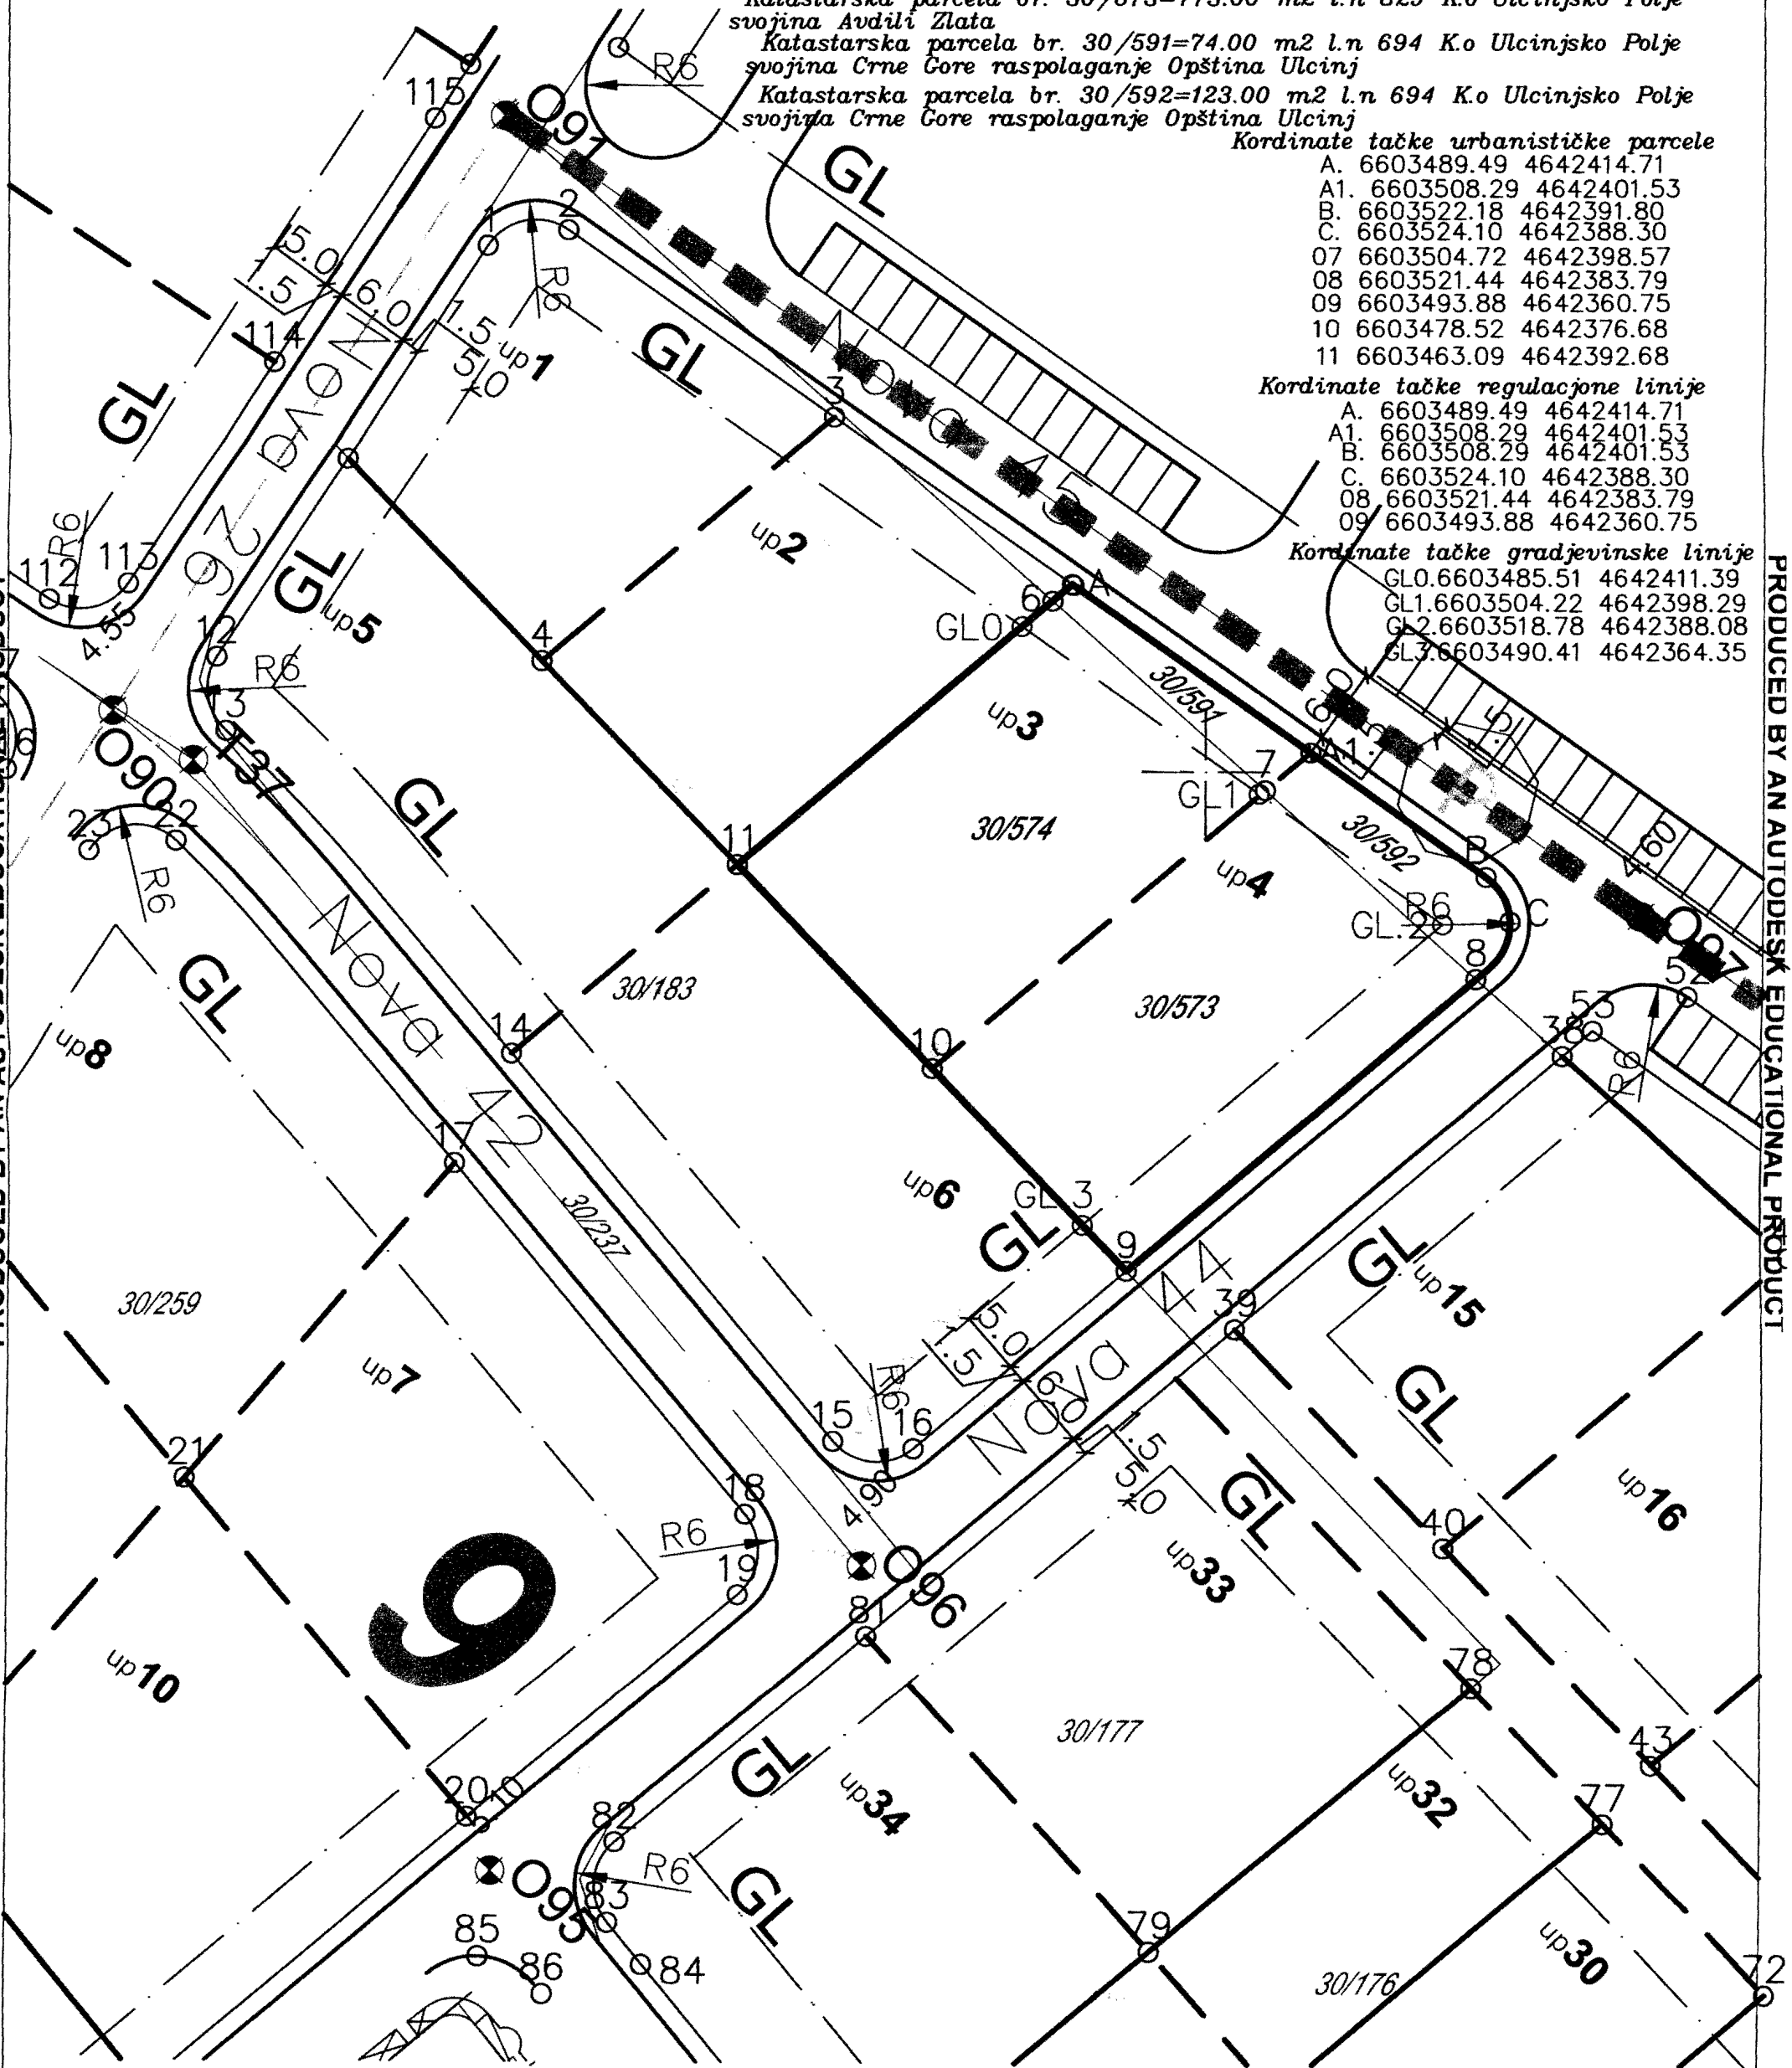

Pjeter Dobreci geom

Ulcinj/2015

Handwritten signature

PRODUCED BY AN AUTODESK EDUCATIONAL PRODUCT V.D Sekretar, Aleksandar Dabovic dip.ing.



Handwritten signature of Aleksandar Dabovic

PRODUCED BY AN AUTODESK EDUCATIONAL PRODUCT

PRODUCED BY AN AUTODESK EDUCATIONAL PRODUCT