

# Situacija urb.parc.br.4 sa ID DUP-a "Ulcinj-grad" za lokalitet "Liman 1"

Urbanistička .parcela.br.4=289.00 m2 sa ID DUP-a Liman 1

R=1:370

Kat.parc.br.3996=287.00 m2 sa lista nepokretnosti br.3007 K.o Ulcinj svojina Bryn Vesna

Koordinate urb.parcele br.4

1355	6599752.29	4643515.215
1356	6599735.323	4643502.34
1357	6599746.975	4643506.315
1358	6599745.191	4643507.649
1359	6599740.76	4643510.19
1360	6599737.71	4643512.26
1361	6599736.143	4643514.663
1587	6599726.64	4643503.24
1588	6599737.27	4643496.25
1589	6599743.072	4643492.392
1590	6599750	4643500
1951	6599728.7	4643507.336
1952	6599729.16	4643508.24
1953	6599733.5	4643513.15

Dio kat.parc.br.3860=2.00 m2 sa lista nepokretnosti br.604 K.o Ulcinj svojina Crne Gore raspolaganje  
Opština Ulcinj


Koordinate regulacione linije  
urb.parcele

1356	6599735.323	4643502.34
1587	6599726.64	4643503.24
1951	6599728.7	4643507.336
1952	6599729.16	4643508.24
1953	6599733.5	4643513.15

Urbanistička parcela

kolsko-pjesacki saobraćaj

PRESJEK 1-1

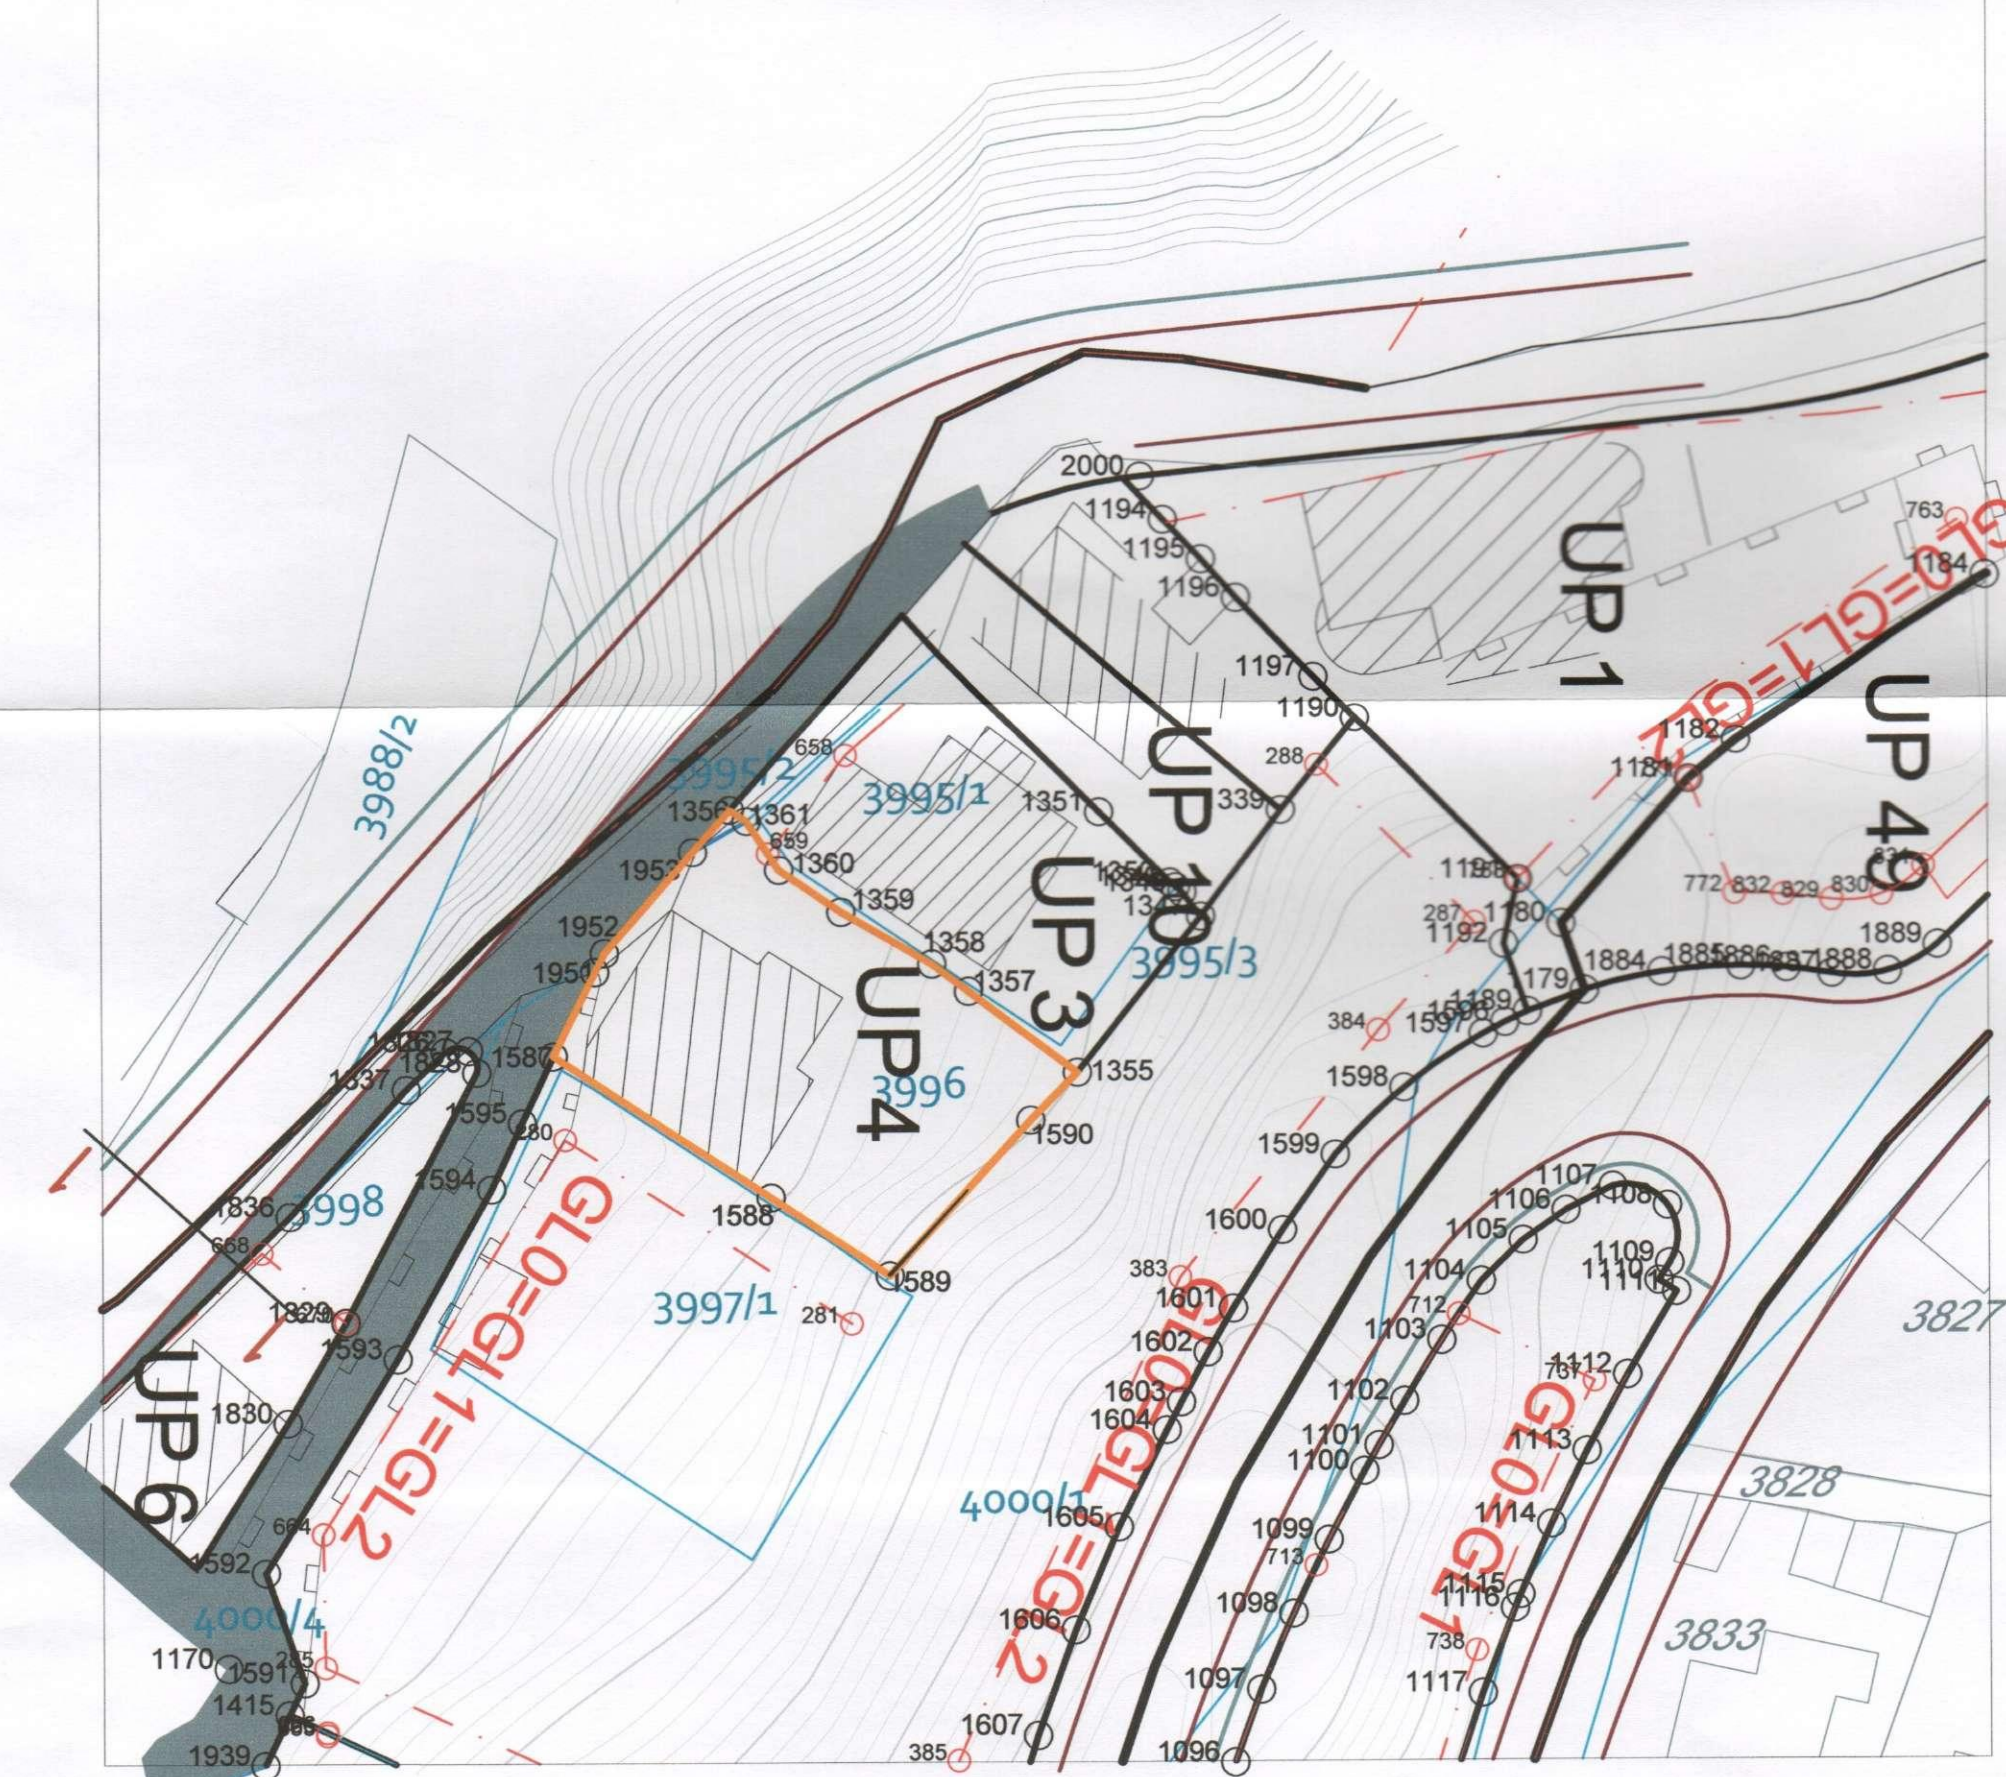

Obradivač:

Pjeter Dobreci geom.

*Pjeter Dobreci*



Sekretar-a

Alisa Dabović dipl.ing

*Alisa Dabović*