

# Situacija urb.parc.br.21 sa ID DUP-a "Ulcinj-grad" za lokalitet "Liman 1"

Urbanistička parcela.br.21=571.00m<sup>2</sup> sa ID DUP-a Liman 1  
 Dio kat.parc.br.4063=450.50 m<sup>2</sup> sa lista nepokretnosti  
 br.5916 K.o Ulcinj svojina Resulbegović Rešit,Resulbegović Selim  
 Buzuku Valjon  
 Dio kat.parc.br.4064/2=3.50 m<sup>2</sup> sa lista nepokretnosti  
 br.4589 K.o Ulcinj svojina Velimirović Goran  
 Dio kat.parc.br.4064/1=114.00 m<sup>2</sup> sa lista nepokretnosti  
 br.607 K.o Ulcinj svojina Crne Gore raspolaganje  
 Opština Ulcinj  
 Dio kat.parc.br.7491=3.00 m<sup>2</sup> sa lista nepokretnosti  
 br.604 K.o Ulcinj svojina Crne Gore raspolaganje  
 Opština Ulcinj


R=1:370

Koordinate urb.parcele br.21

723	6599715.955	4643283.357
953	6599743.88	4643269.57
960	6599740.38	4643286.66
999	6599723.4	4643261.69
1001	6599733.82	4643285.61
1002	6599728.89	4643285.352
1003	6599723.69	4643285.08
1005	6599741.37	4643275.74
1006	6599742.03	4643276.05
1007	6599743.5	4643270.86
1008	6599735.68	4643265.92
1009	6599732.77	4643264.99
1010	6599727.48	4643263.18
2058	6599712.569	4643282.393
2059	6599712.086	4643282.231
2060	6599711.591	4643282.114
2061	6599711.936	4643281.4
2062	6599712.244	4643280.67
2063	6599712.711	4643279.49
2064	6599713.099	4643278.281
2065	6599715.082	4643269.797
2066	6599716.294	4643264.609
2067	6599717.405	4643264.26
2068	6599720.495	4643263.189

Koordinate regulacione  
linijeurb.parcele br.21

723	6599715.955	4643283.357
2058	6599712.569	4643282.393
2059	6599712.086	4643282.231
2060	6599711.591	4643282.114
2061	6599711.936	4643281.4
2062	6599712.244	4643280.67
2063	6599712.711	4643279.49
2064	6599713.099	4643278.281
2065	6599715.082	4643269.797
2066	6599716.294	4643264.609
2067	6599717.405	4643264.26
2068	6599720.495	4643263.189

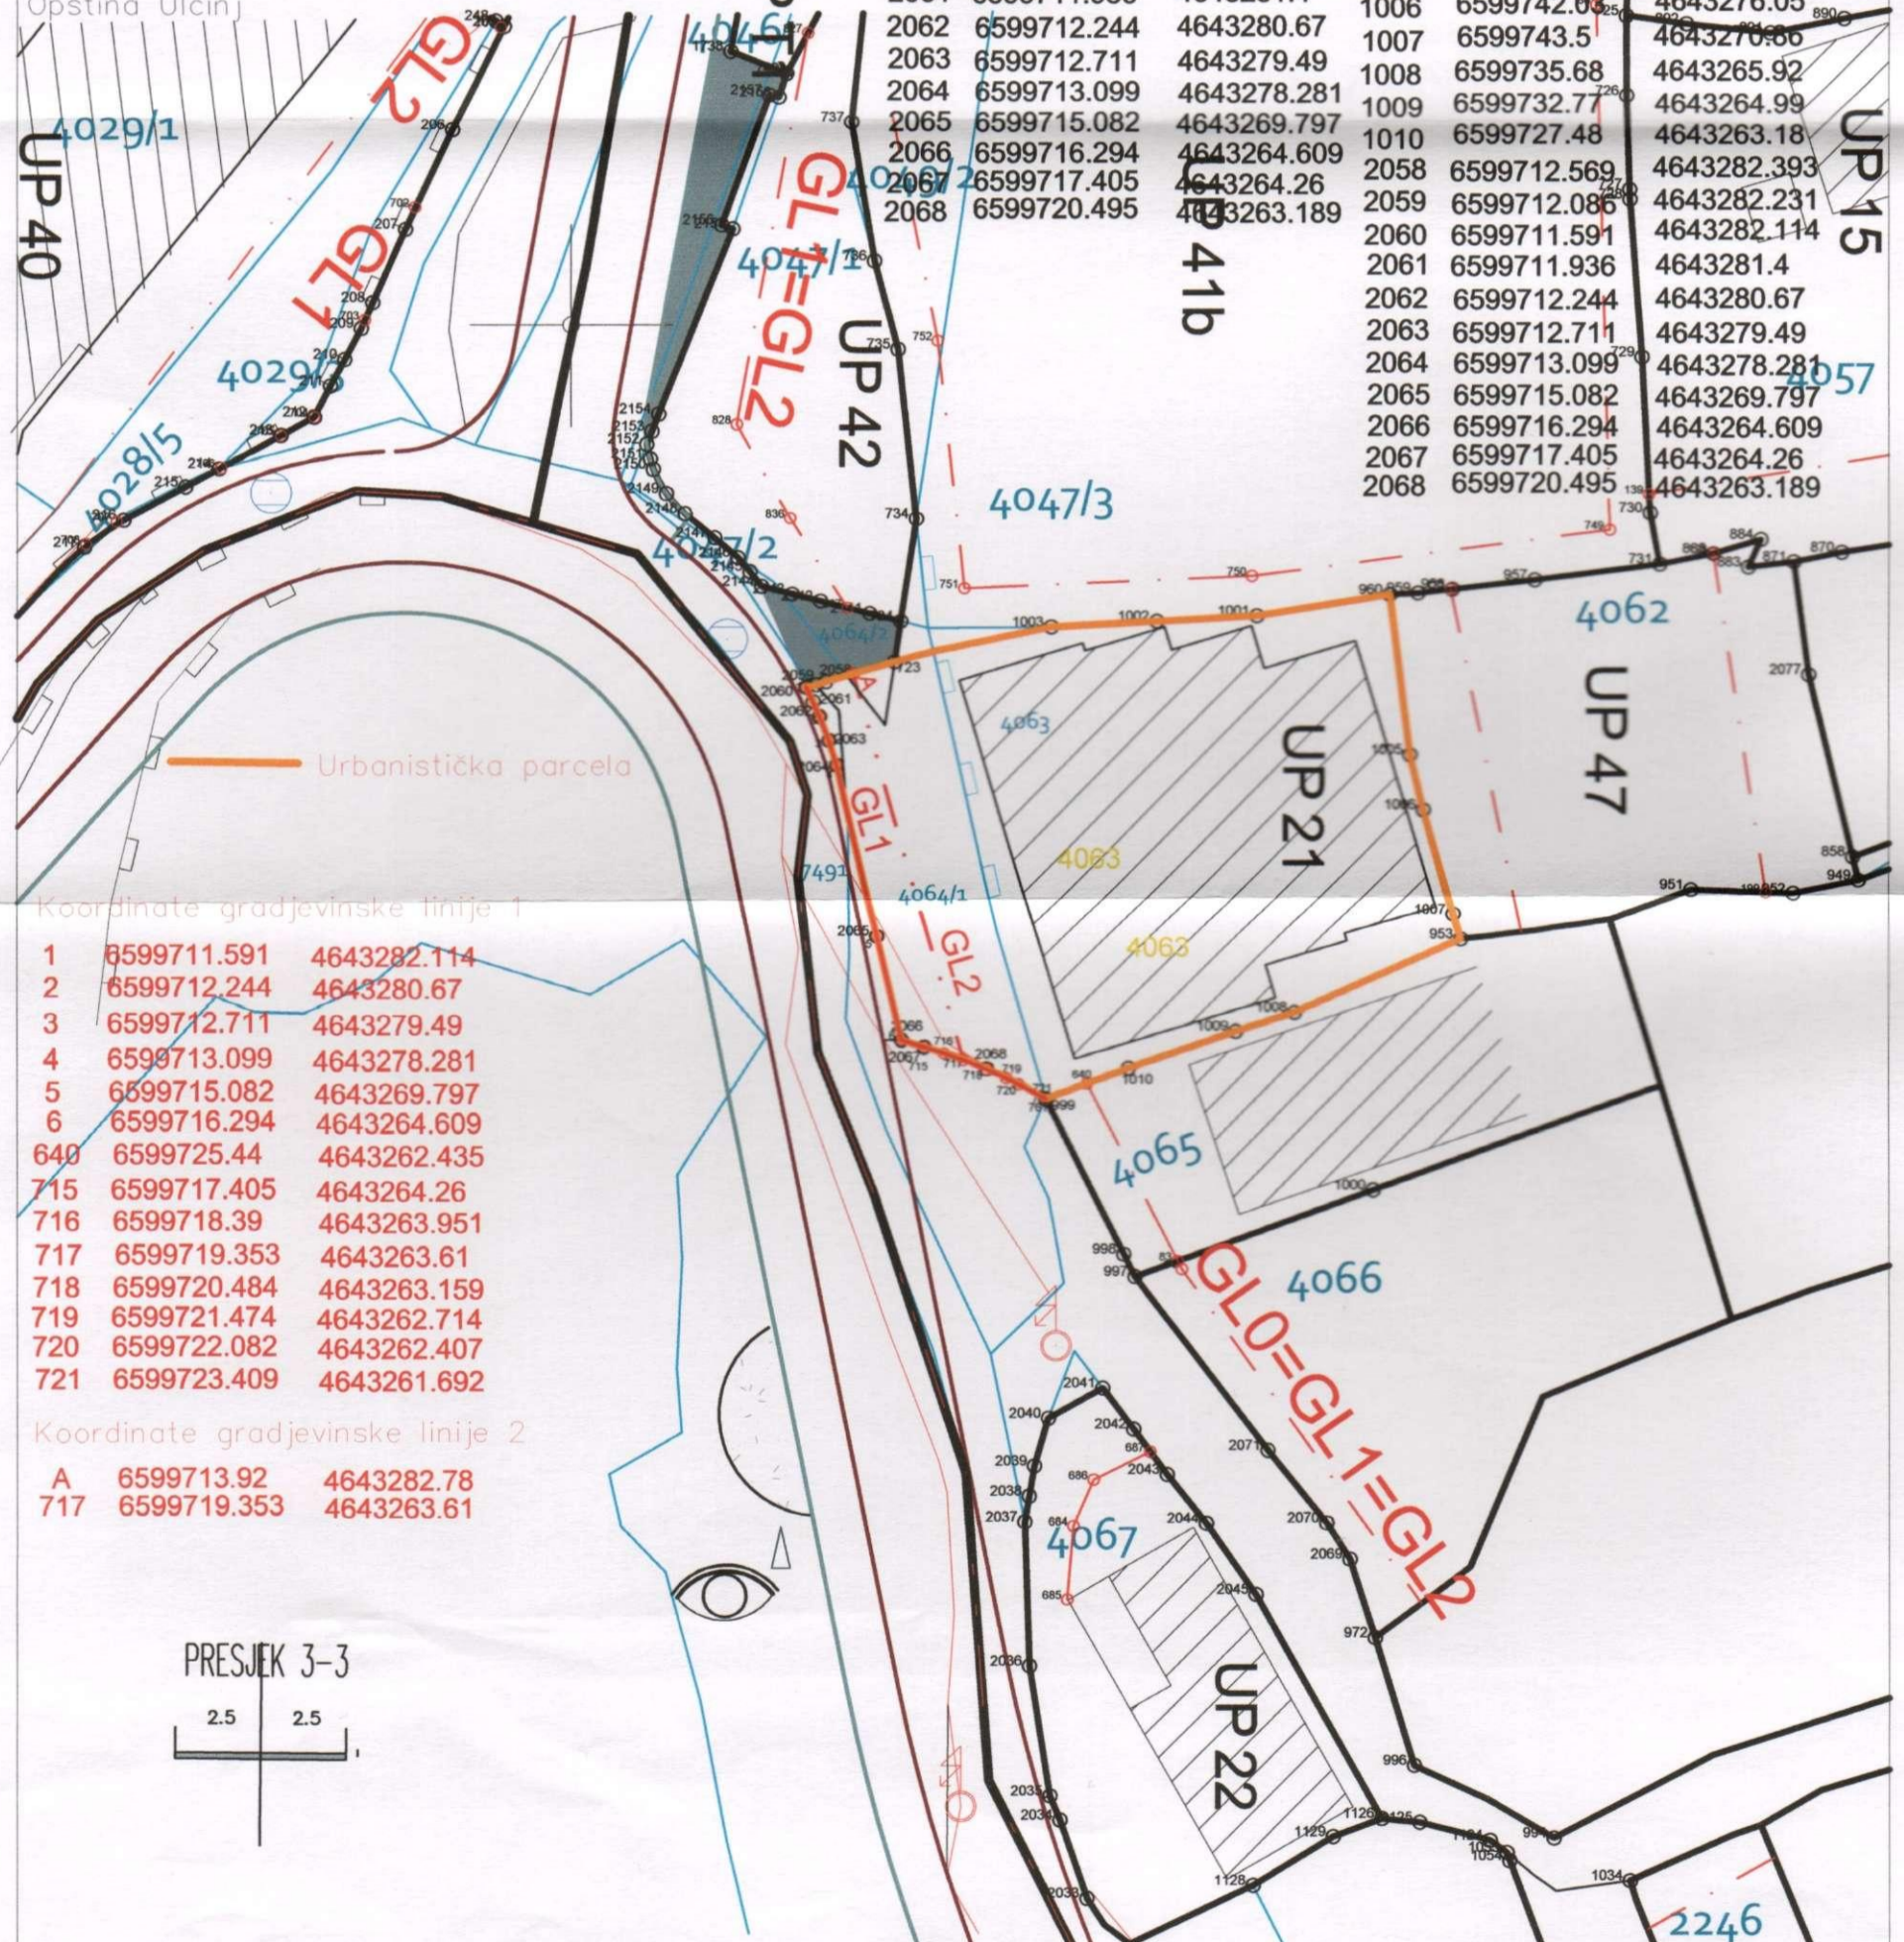

Koordinate gradjevinske linije 1

1	6599711.591	4643282.114
2	6599712.244	4643280.67
3	6599712.711	4643279.49
4	6599713.099	4643278.281
5	6599715.082	4643269.797
6	6599716.294	4643264.609
640	6599725.44	4643262.435
715	6599717.405	4643264.26
716	6599718.39	4643263.951
717	6599719.353	4643263.61
718	6599720.484	4643263.159
719	6599721.474	4643262.714
720	6599722.082	4643262.407
721	6599723.409	4643261.692

Koordinate gradjevinske linije 2

A	6599713.92	4643282.78
717	6599719.353	4643263.61



Obradjivač:  
Pjeter Dobreći geoinž.

VD Sekretar-a  
Arh. Aleksandar Dabović dipl.ing

