

SITUACIJA URBANISTIČKE PARCELE BR. 50 SA DUP-α "ULCINJSKO POLJE"

Urb. parcela br.50=981.00m² u zoni C podzona 16
 Katastarska parcela br. 30/88=451.00 m² l.n 866 K.o Ulcinjsko Polje svojina
 Ceković Nailj
 Katastarska parcela br. 30/543=419.00 m² l.n 864 K.o Ulcinjsko Polje svojina
 Hajdarpašić Kemal
 Katastarska parcela br. 30/544=95.00 m² l.n 647 K.o Ulcinjsko Polje svojina
 Lošić Fahrudin
 Dio katastarske parcele br. 30/253=16.00 m² l.n 3 K.o Ulcinjsko Polje svojina
 Crne Gore raspologanje Opština Ulcinj

R=1:500

Kordinate tačke urbanističke parcele br.50

130	6603421.84	4642756.56
131	6603411.22	4642734.08
132	6603413.92	4642732.35
135	6603428.85	4642693.91
136	6603431.59	4642692.09
137	6603439.39	4642715.99
138	6603452.68	4642736.08
139	6603447.42	4642739.57
140	6603426.33	4642753.56


Kordinate tačke regulacione linije

135	6603428.85	4642693.91
136	6603431.59	4642692.09

Kordinate tačke gradjevinske linije

A	6603431.43	4642669.33
B	6603434.18	4642696.50


Urb. parcela po DUP-u

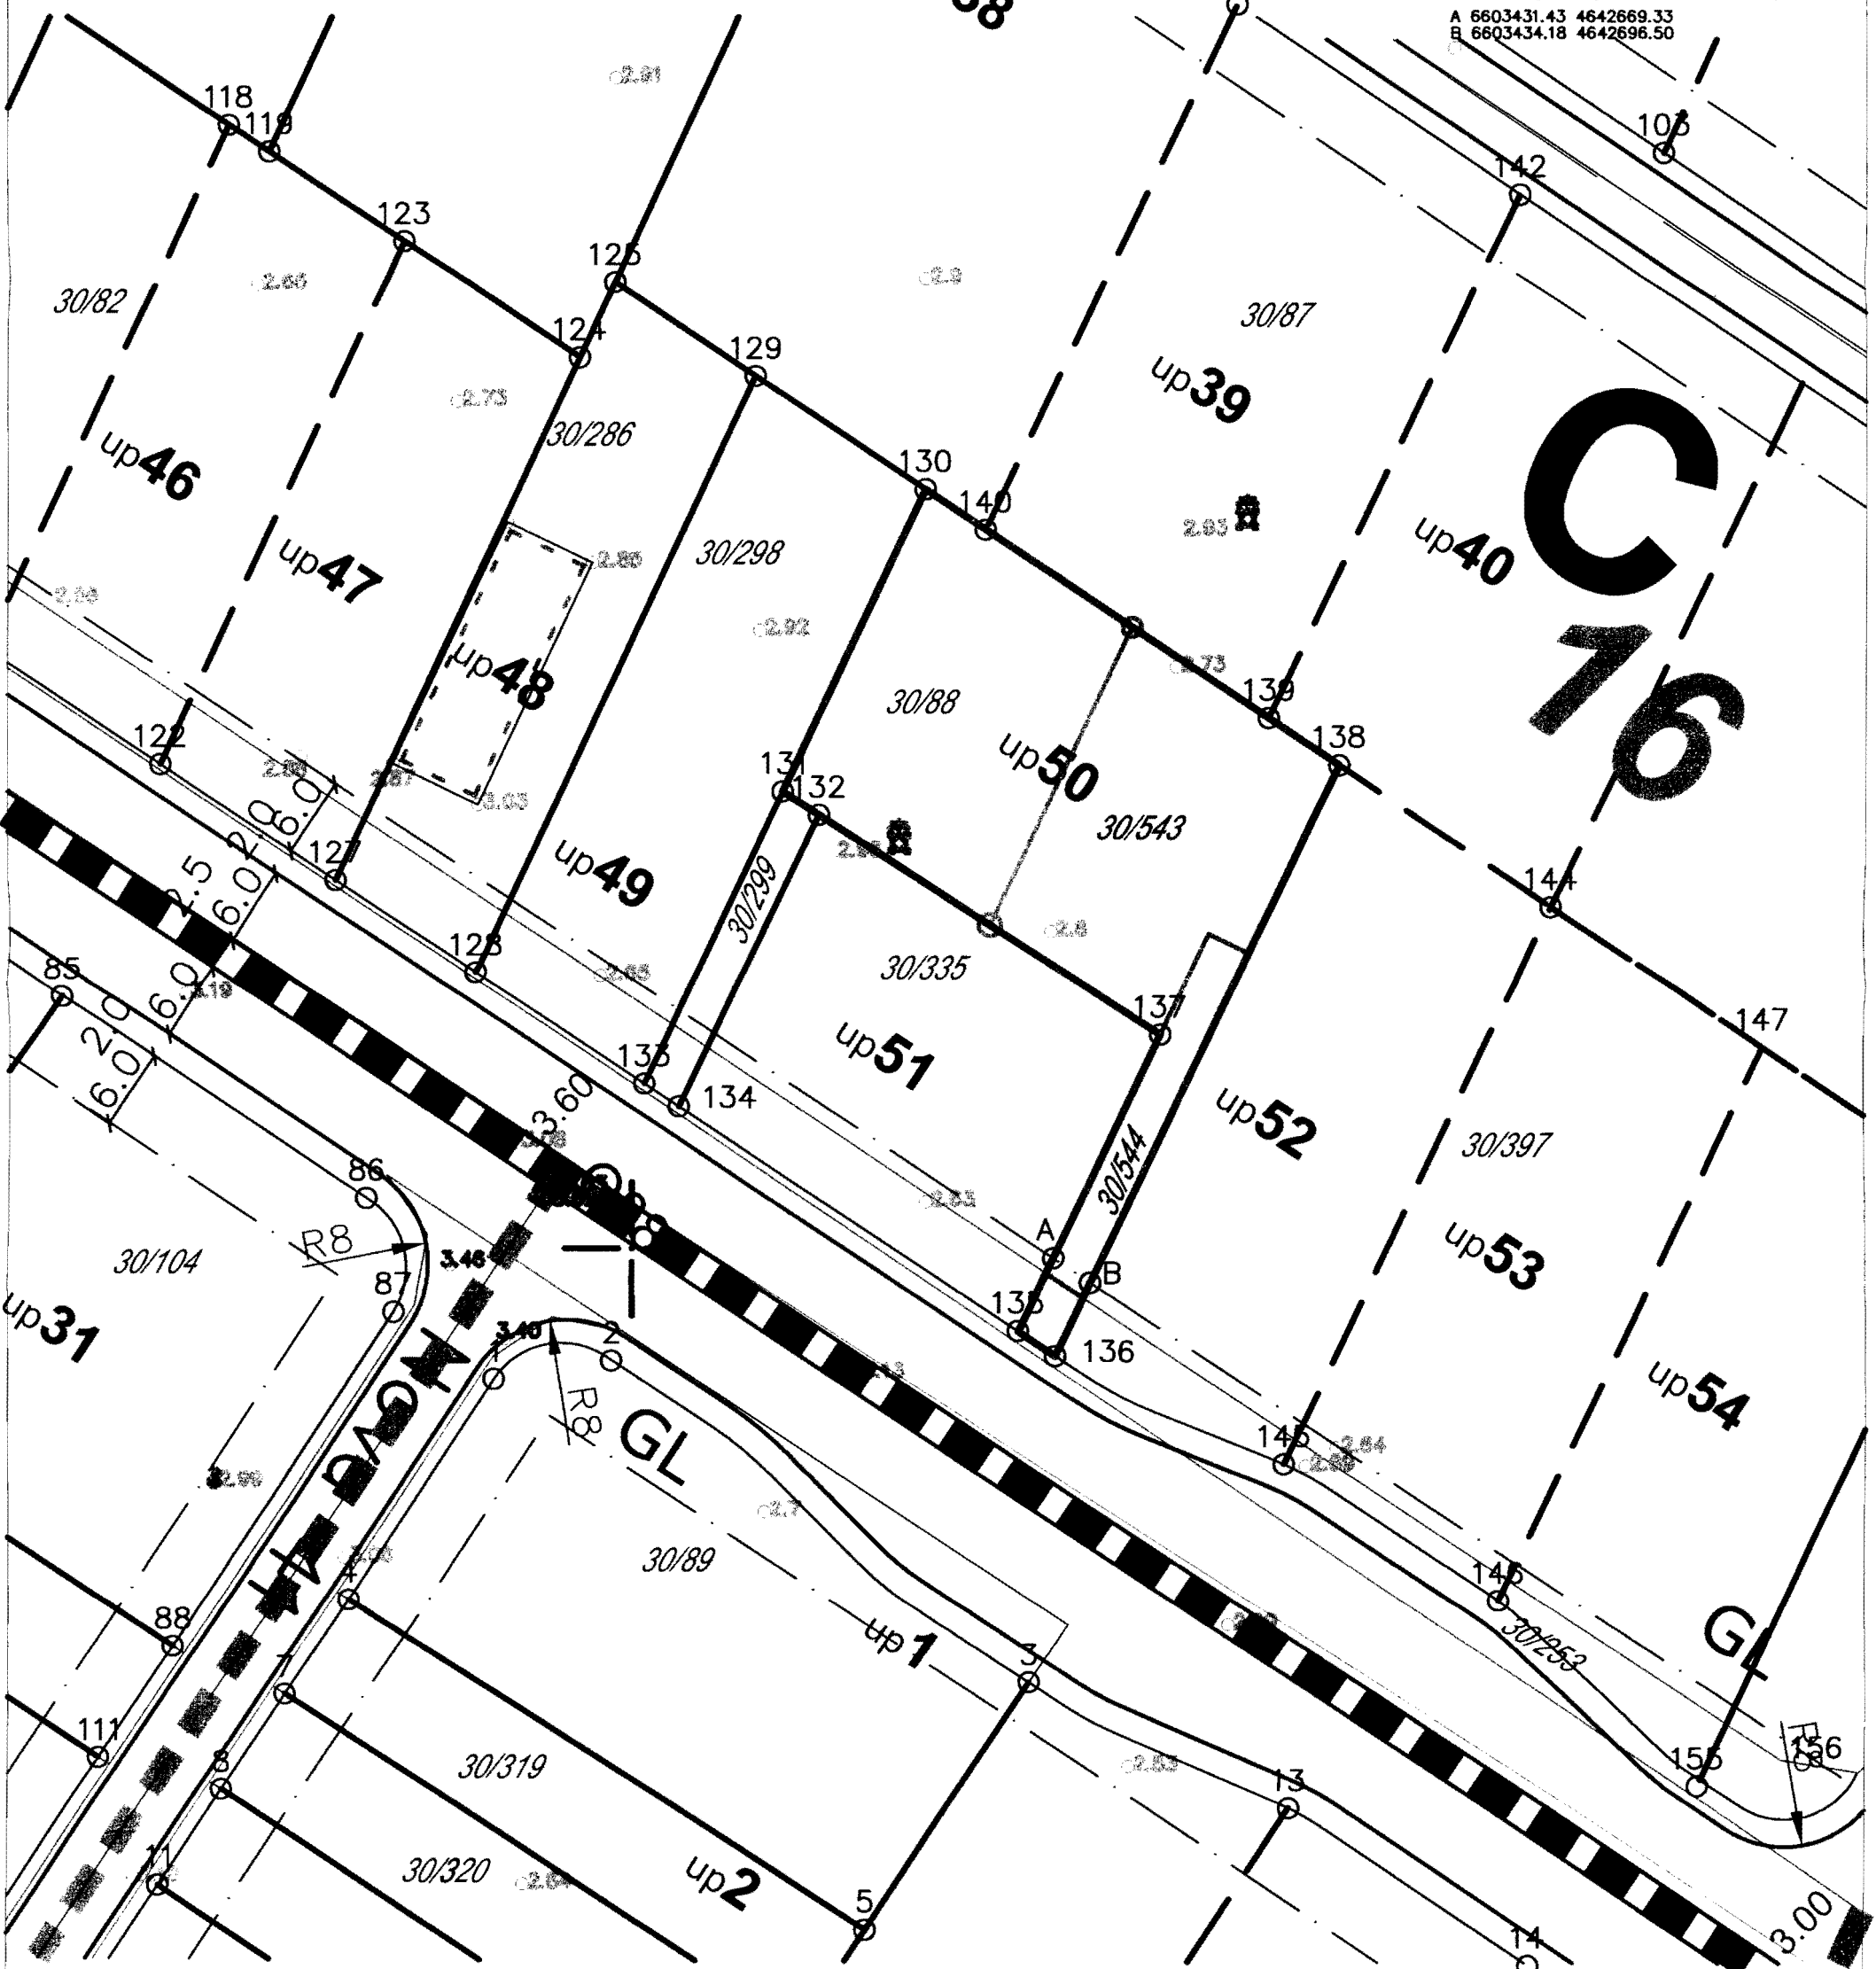

Pjeter Dobreci geom

Pjeter Dobreci

Ulcinj/2016

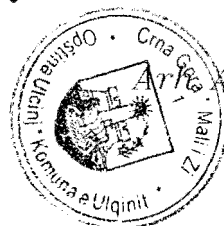

V.D Sekretar.
 Aleksandar Dabović dip.ing.

Aleksandar Dabović