

Situacija urb. parc. br. 73 i 74 sa ID DUP-a "Ulcinj-grad" za lokalitet "Meterizi 3"

Urbanistička .parcela.br.73 i 74=1559.00m2 sa ID DUP-a Meterizi 3
 Urb. parc.br.73=818.00 m2
 Dio kat.parc.br.2095/1=810.00 m2 sa lista nepokretnosti
 br.5621 K.o Ulcinj svojina D00" Masha"Ulcinj
 Dio kat.parc.br.2109/1=8.00 m2 sa lista nepokretnosti
 br.604 K.o Ulcinj svojina Crne Gore raspolaganje Opština Ulcinj
 Urb. parc.br.74=741.00 m2
 Dio kat.parc.br.2095/1=739.00 m2 sa lista nepokretnosti
 br.5621 K.o Ulcinj svojina D00" Masha"Ulcinj
 Dio kat.parc.br.2109/1=2.00 m2 sa lista nepokretnosti
 br.604 K.o Ulcinj svojina Crne Gore raspolaganje Opština Ulcinj

R=1:370

Koordinate urb.parcele br.73 i 74

734	6600020.70	4643549.73
735	6600025.57	4643540.65
737	6600032.15	4643530.84
745	6600042.24	4643508.57
746	6600034.66	4643503.74
763	6600013.29	4643487.53
764	6600022.58	4643493.68
765	6600028.20	4643499.63
766	6600007.97	4643545.04
767	6600016.57	4643548.37
804	6599997.48	4643540.21
805	6600001.96	4643542.71
806	6600004.54	4643514.13
807	6600007.32	4643504.44

Urbanistička parcela



Koordinate regulacione linije

734	6600020.70	4643549.73
766	6600007.97	4643545.04
767	6600016.57	4643548.37
804	6599997.48	4643540.21
805	6600001.96	4643542.71

Koordinate gradjevske linije

A	6659998.89	4643534.79
B	6600003.77	4643538.05
C	6600022.96	4643545.48

presjek 3 - 3

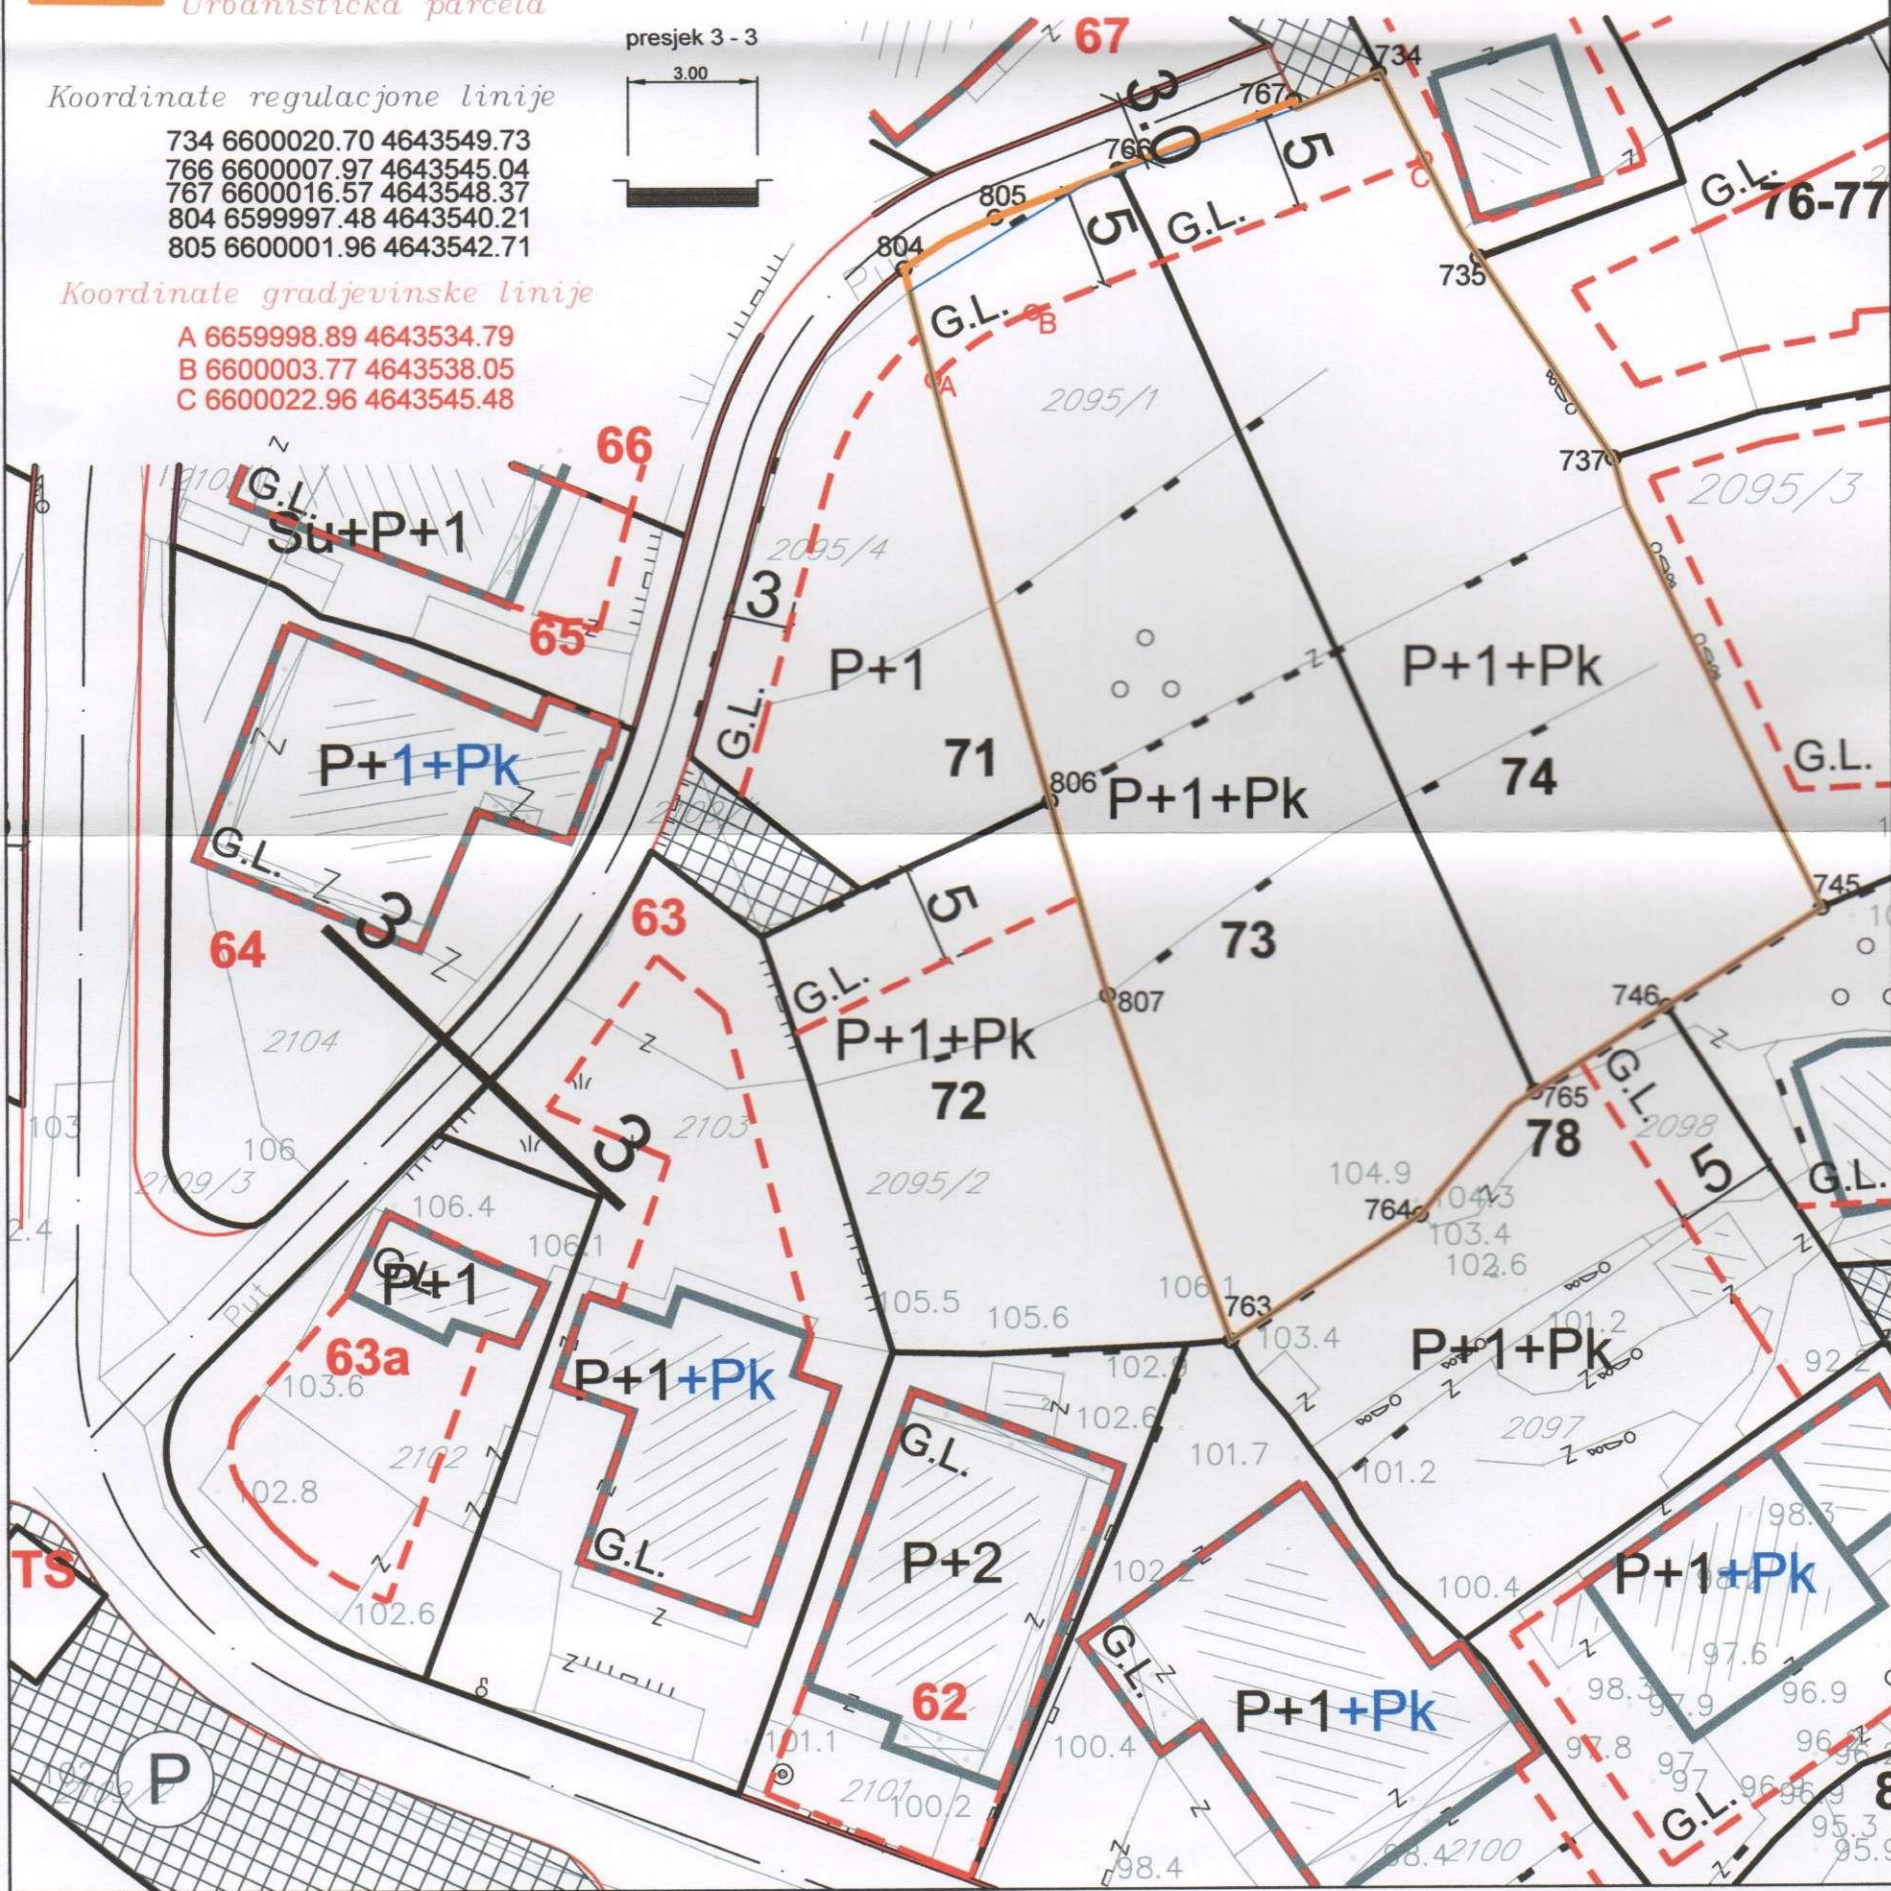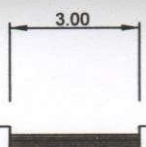

Obradivač:

Pjeter Dobreci geom.

[Handwritten signature]



Opština Ulcinj, Crna Gora

Arh. Aleksandar Dabović dipl.ing.

[Handwritten signature]

PRODUCED BY AN AUTODESK EDUCATIONAL PRODUCT

PRODUCED BY AN AUTODESK EDUCATIONAL PRODUCT