

SITUACIJA URBANISTIČKE PARCELE BR. 41
SA DUP-α "ULCINJSKO POLJE"

Urbanistička parcela br.41=746.00m² zona B podzona 5
Katastarska parcela br.30/480=746.00m² sa lista
nepokretnosti br.763 K.O Ulcinjско Polje svojina Elezagić Nedžad

R=1:800

Kordinate tačke urbanističke parcele

98 6603259.88 4642659.14
99 6603262.51 4642657.81
100 6603261.87 4642621.79
101 6603249.23 4642643.32


— Urb. parcela po DUP-u

Kordinate tačke regulacione linije

98 6603259.88 4642659.14
101 6603249.23 4642643.32

Kordinate tačke gradjevinske linije

A. 6603264.04 4642656.39
B. 6603253.40 4642640.57

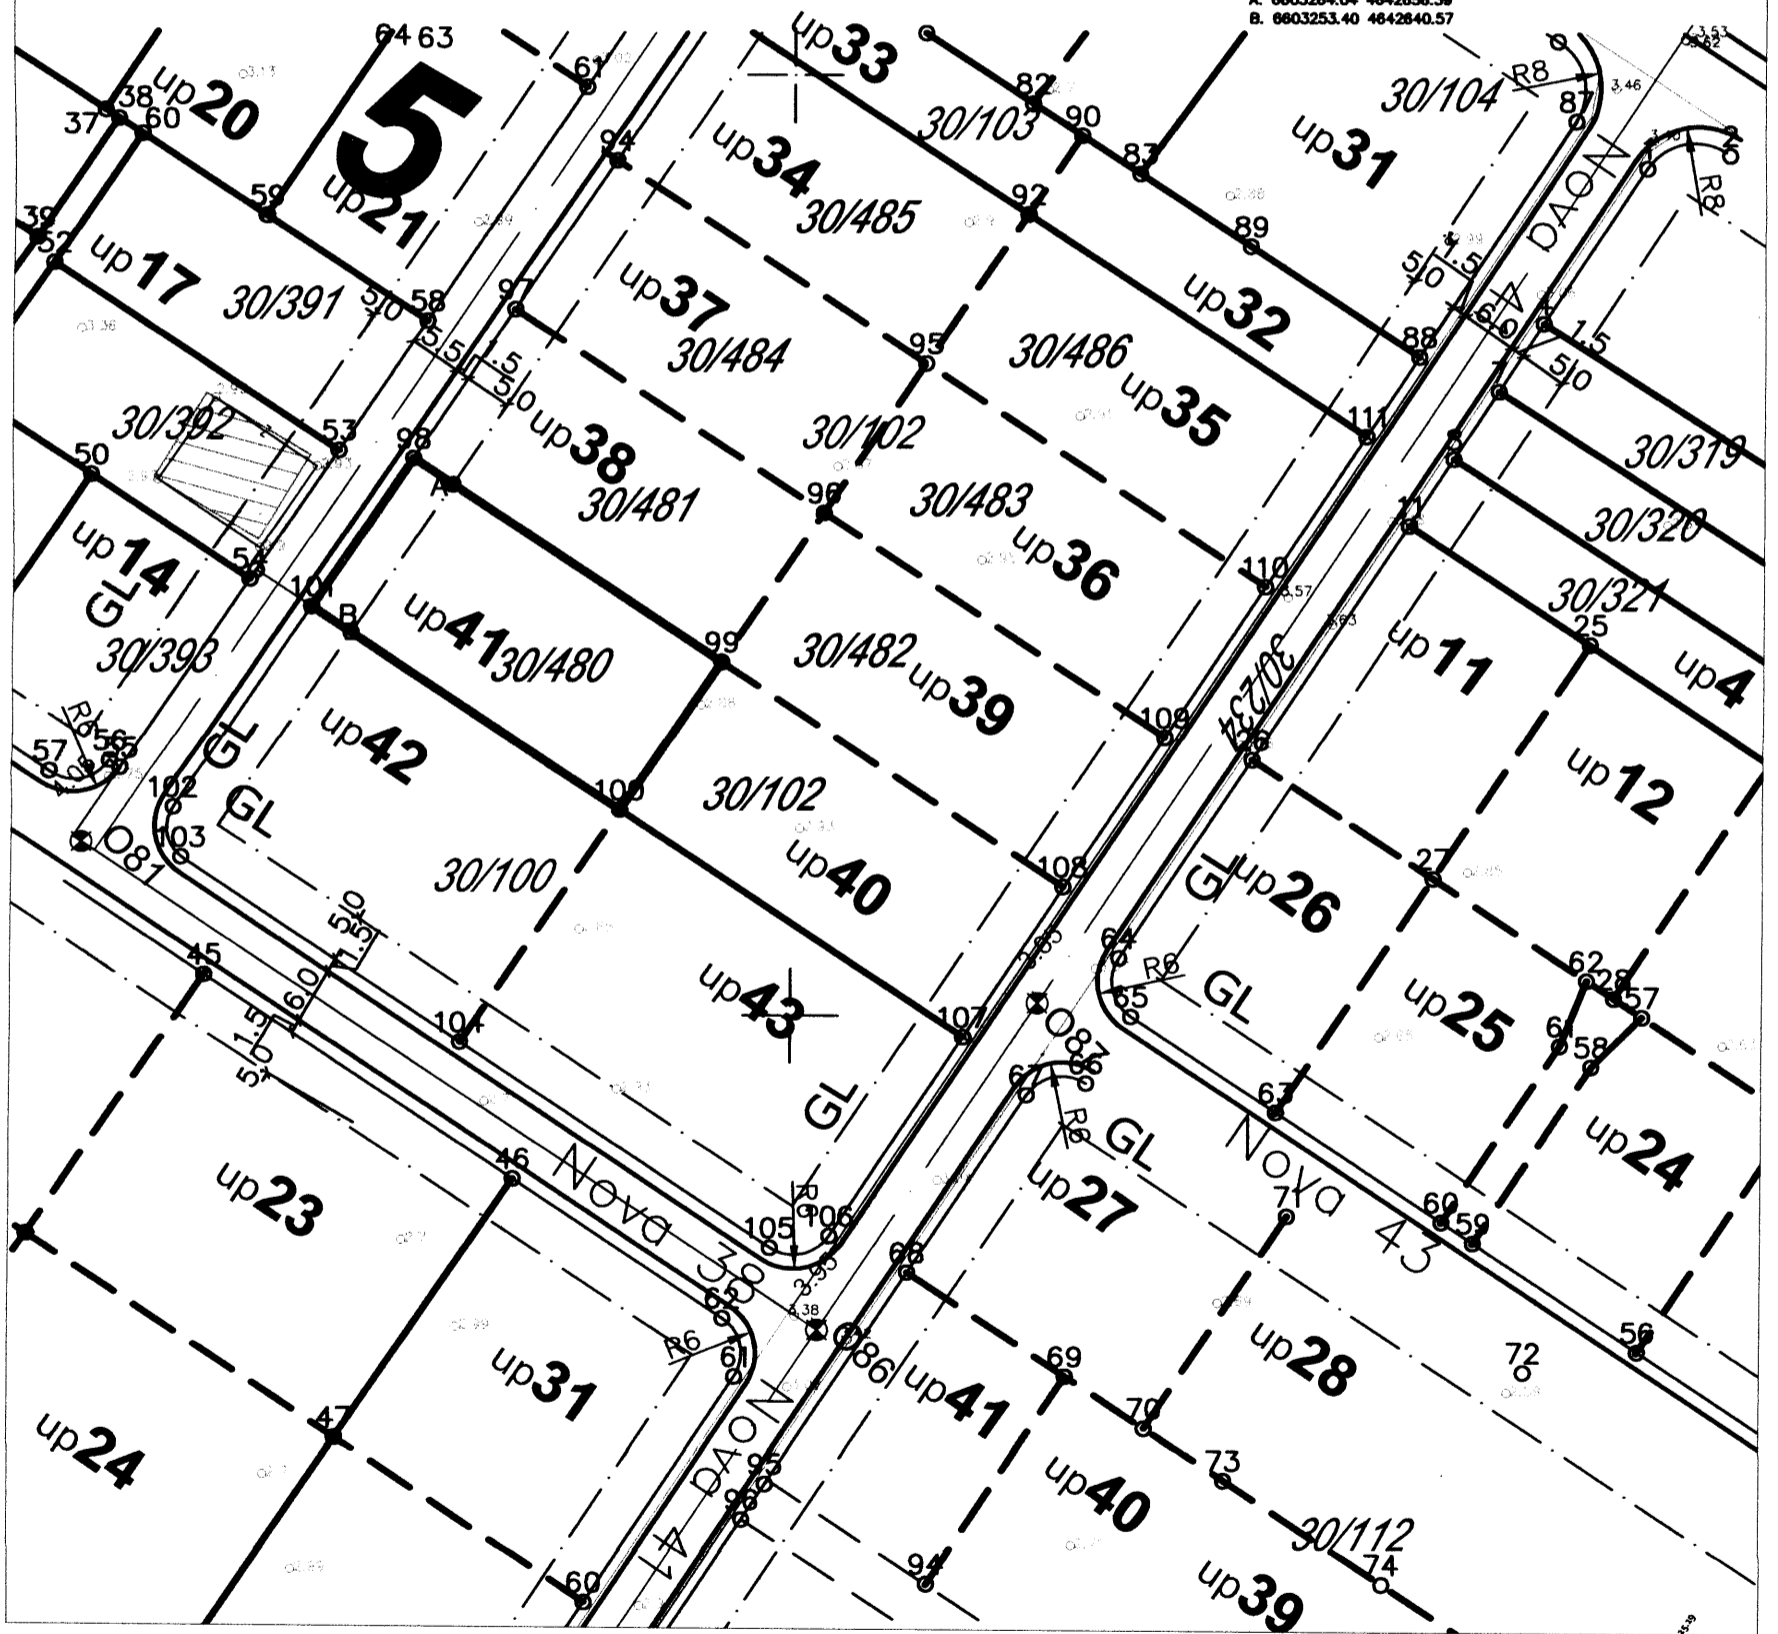

Pjeter Dobreci geom

Pjeter Dobreci

Ulcinj/2015

Ulcinj, V. D. Sekretar,
Mustafa Gorana dip.ing.maš.

