

SITUACIJA URBANISTIČKE PARCELE BR.8 SA DUP-α"ULCINJSKO POLJE"

Urb. parcela br.8=776.00m² u zoni B podzona 11
Dio katastarske parcele br. 30/221=647.00 m² l.n 520 K.o Ulcinj
svojina Perezaj Ibrahim
Dio katastarske parcele br. 30/158=129.00 m² l.n 694 K.o Ulcinj
svojina Crne Gore raspolaganje Opština Ulcinj

R=1:500

Kordinate tačke urbanističke parcele

30	6603758.10	4642223.81
31	6603774.30	4642212.61
32	6603773.37	4642192.68
33	6603735.56	4642190.01

Kordinate tačke regulacione linije

30	6603758.10	4642223.81
31	6603774.30	4642212.61
32	6603773.37	4642192.68
33	6603735.56	4642190.01


Kordinate tačke gradjevinske linije

A	6603745.66	4642197.82
B	6603745.24	4642203.89
C	6603758.62	4642223.45
D	6603773.70	4642199.78

— Urb. parcela po DUP-u
Spratnost objekta na terenu je P+1


PRODUCED BY AN AUTODESK EDUCATIONAL PRODUCT

PRODUCED BY AN AUTODESK EDUCATIONAL PRODUCT

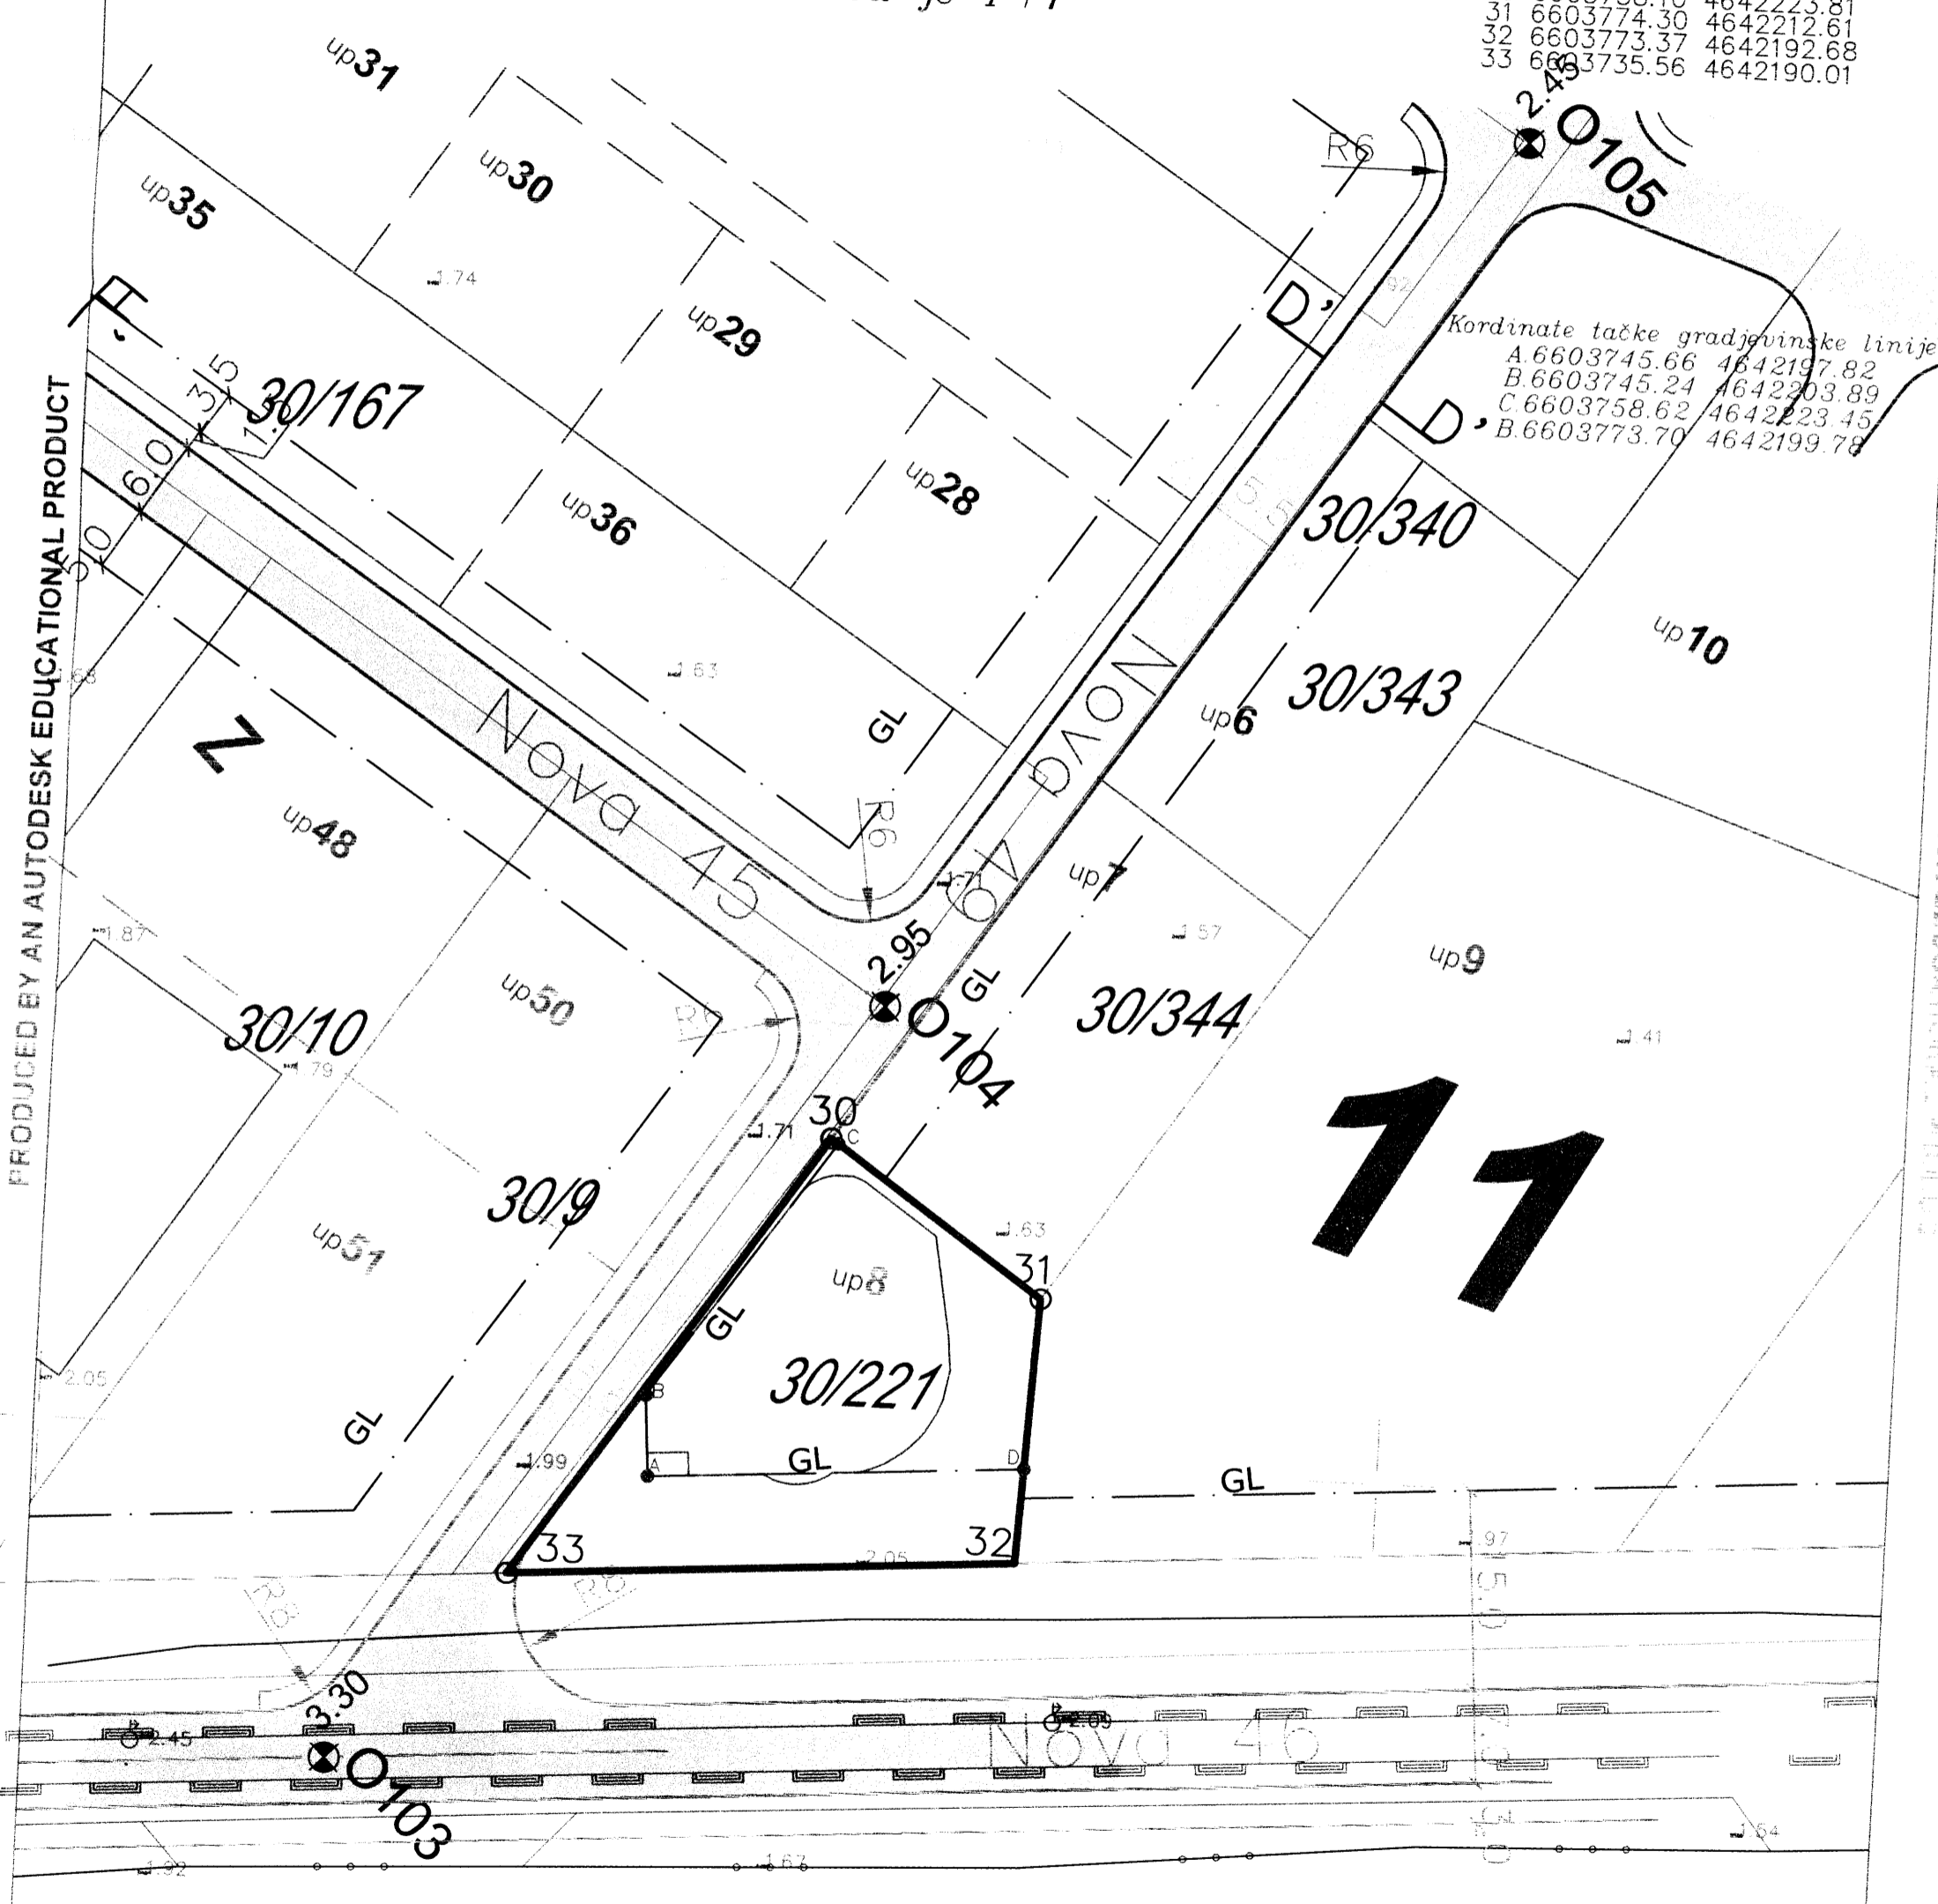

Pjeter Dobrinci geom.
[Signature]

Ulcinj/2014

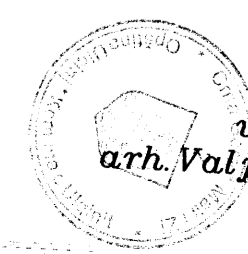

u.d. Sekretar,
arh. Valjor Buzuku dip.ing