

SITUACIJA URBANISTIČKE PARCELE BR.2 SA DUF-A"ULCINJSKO POLJE"

Urb.parcela br.2 u zoni D podzona 20

Katastarska parcela br.182=4231m² l.n 170 Ko Ulcinjnsko Polje svojina
Lolović Muhamet

R=1:500

Ukupna površina urb.parc.br.2=4231m²

Kordinate urb.parcele br.2


- 08 6603879.28 4642758.46
- 13 6603926.18 4642819.05
- 14 6603912.43 4642723.17
- 15 6603927.39 4642731.73
- 16 6603958.13 4642772.90
- 17 6603963.33 4642787.07

Kordinate tačke gradjevinske linije

- A.X=6603882.5673 Y=4642763.1899
- B.X=6603919.3336 Y=4642727.1202
- C.X=6603960.2183 Y=4642778.5855
- C'.X=6603940.0270 Y=4642794.8527
- C.X=6603944.9700 Y=4642801.1440
- D.X=6603925.3328 Y=4642816.2851
- DŽ.X=6603920.9432 Y=4642810.3952
- DJ.X=6603919.9163 Y=4642811.2270

Kordinate tačke regulacione linije

- 08 6603879.28 4642758.46
- 13 6603926.18 4642819.05
- 14 6603912.43 4642723.17
- 17 6603963.33 4642787.07

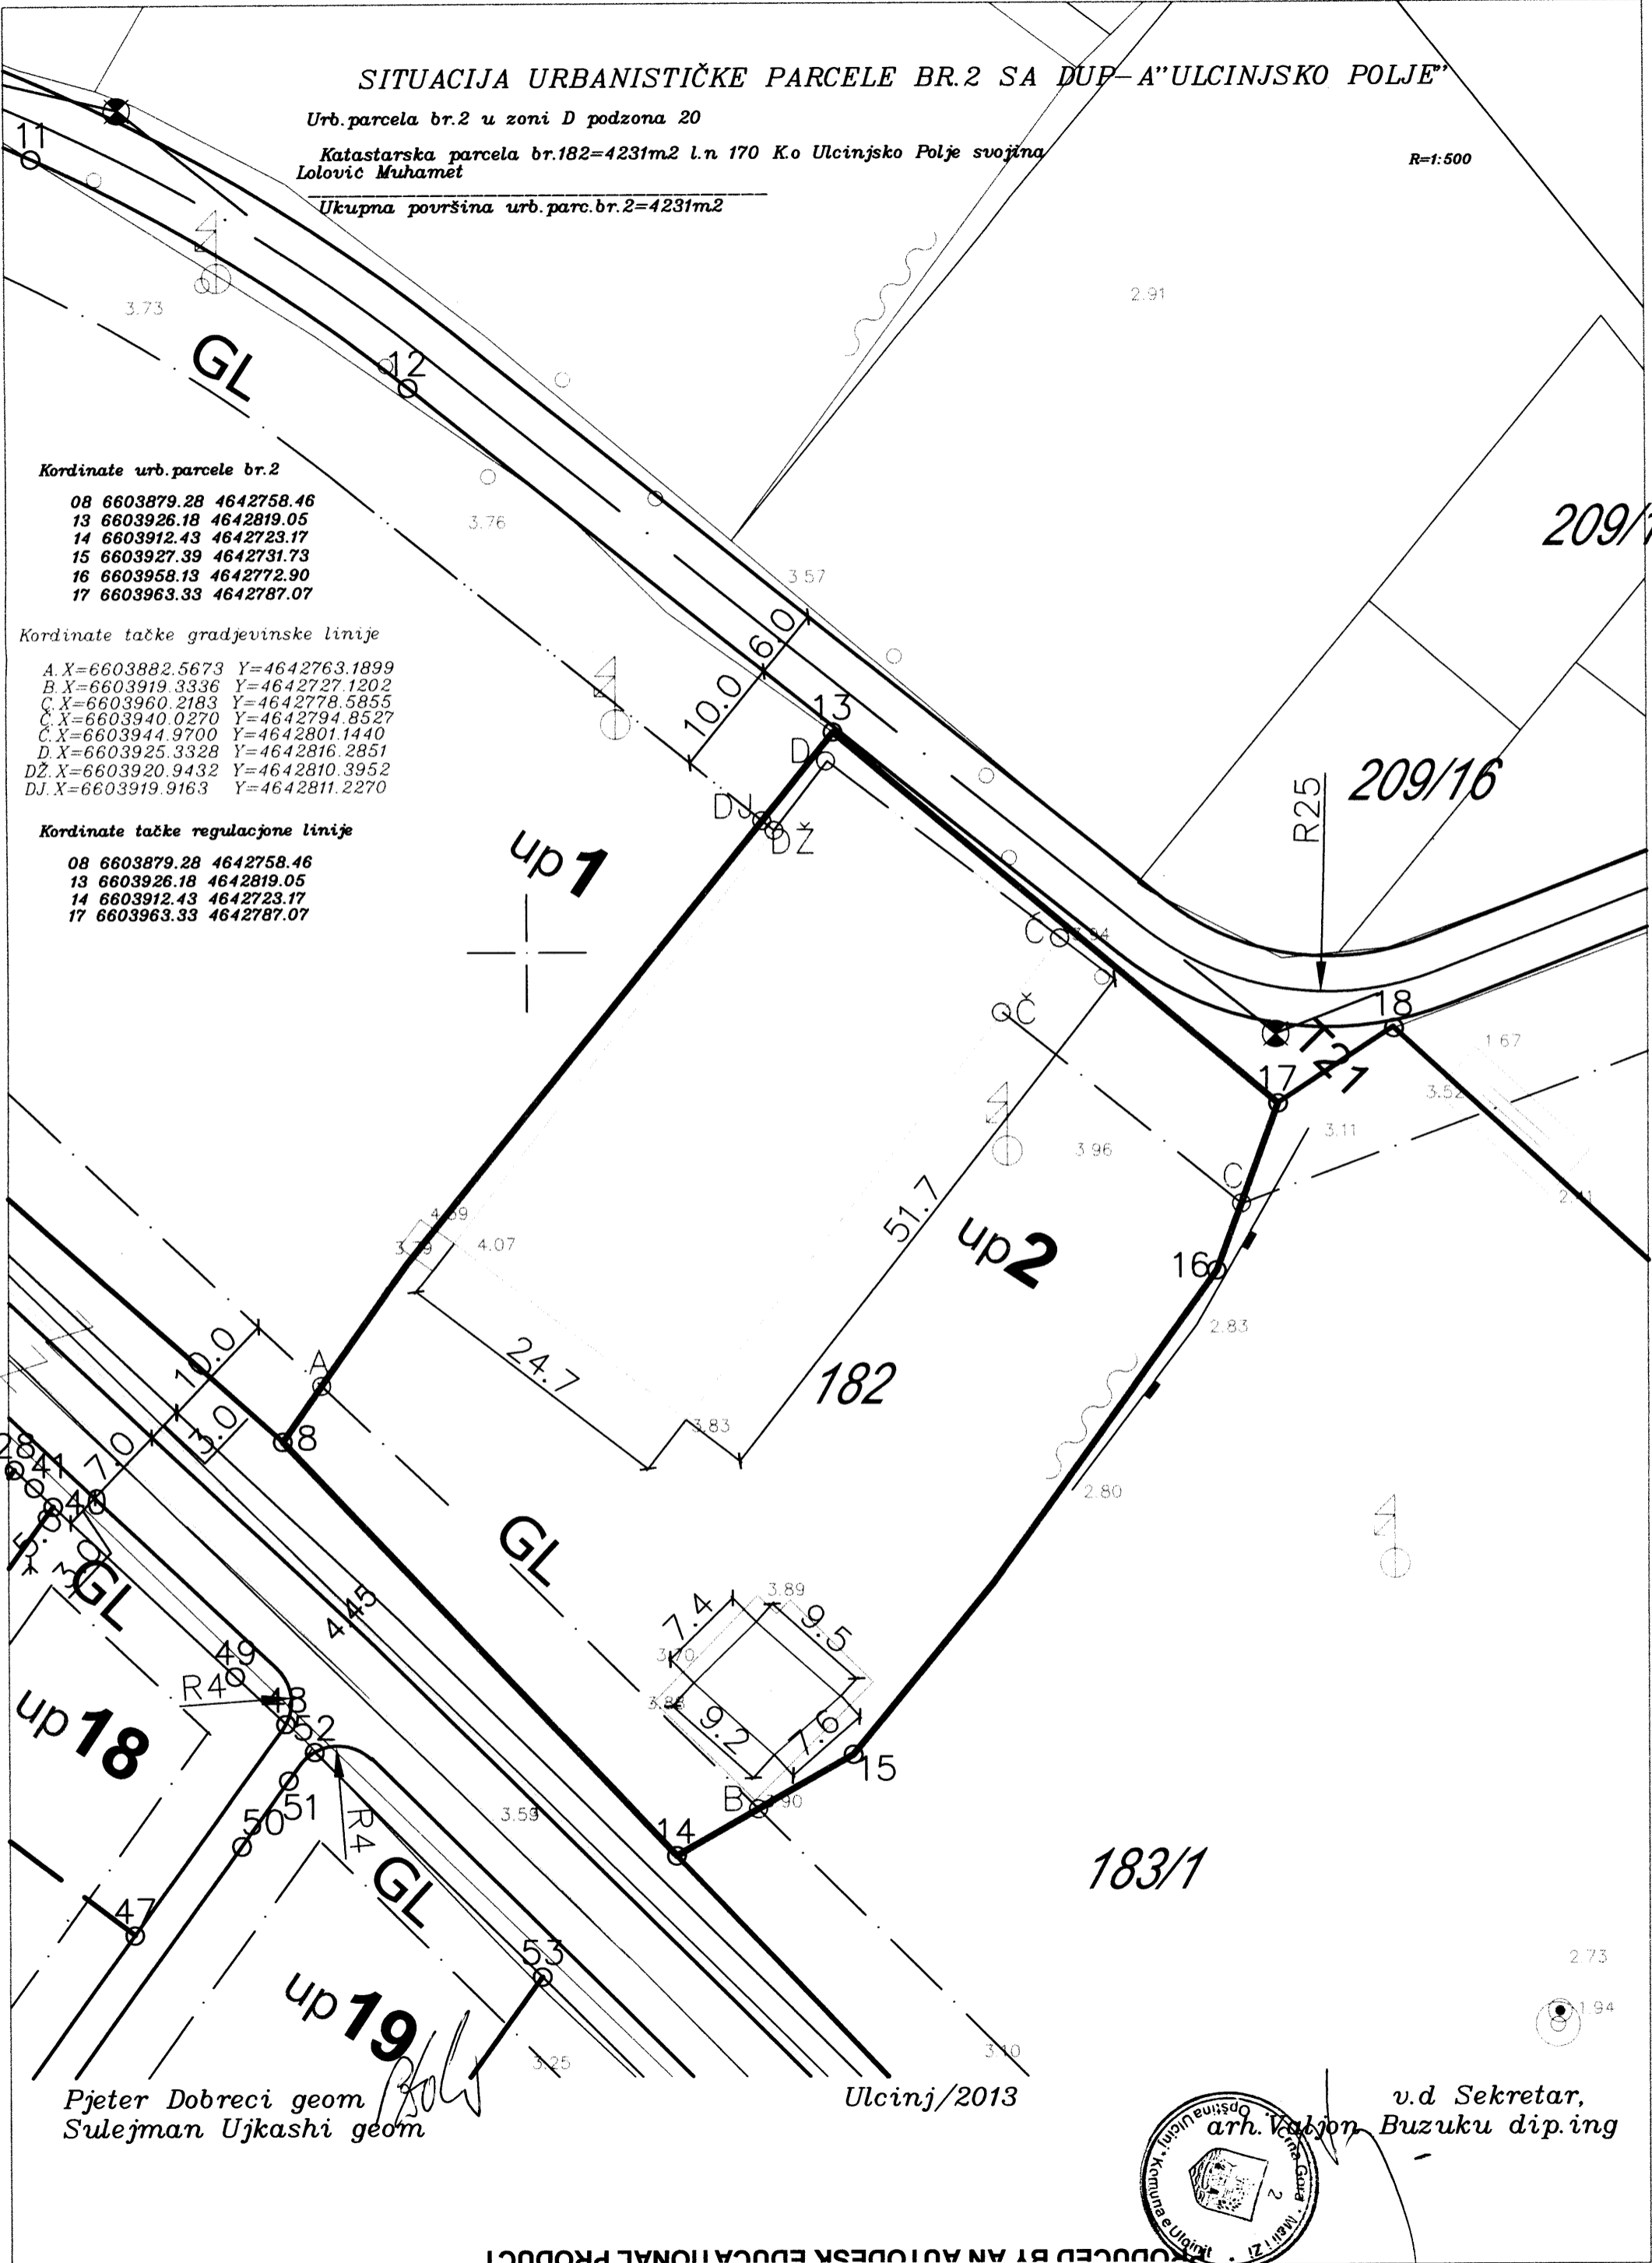

PRODUCED BY AN AUTODESK EDUCATIONAL PRODUCT

PRODUCED BY AN AUTODESK EDUCATIONAL PRODUCT



v.d Sekretar,
Buzuku dip.ing

Ulcinj/2013

Pjeter Dobreci geom
Sulejman Ujkashi geom