


Situacija urb. parc.br.108 sa ID DUP-a "Ulcinj-grad" za lokalitet "Liman 1"

Urbanistička parcela.br.108=869.00m² sa ID DUP-a Liman 1
 Kat.parc.br.3922=309.00 m² sa lista nepokretnosti br.12 K.o Ulcinj
 svojina Živanović Djordje
 Kat.parc.br.3924/5=426.00 m² sa lista nepokretnosti br.12 K.o Ulcinj
 svojina Živanović Djordje
 Kat.parc.br.3924/13=99.00 m² sa lista nepokretnosti br.12 K.o Ulcinj
 svojina Živanović Djordje
 Dio kat.parc.br.3923/1=35.00 m² sa lista nepokretnosti br.6060 K.o Ulcinj
 svojina Sav D00 Ulcinj

R=1:370

Koordinate regulacione linije urb. parcele		Koordinate urb. parcele br.108	
137	6599433.61	4643251.42	132 6599464.05
1741	6599428.84	4643245.1	137 6599433.61
1742	6599422.69	4643240.99	138 6599435.55
1743	6599414.347	4643237.229	139 6599439.46
1744	6599407.493	4643236.445	140 6599446.59
			141 6599455.26
			141 6599455.26
			1741 6599428.84
			1742 6599422.69
			1743 6599414.347
			1744 6599407.493
			1745 6599430.57
			1746 6599433.57
			1747 6599432.23
			1748 6599433.64
			1749 6599440.09
			1750 6599441.85
			1751 6599445.72
			1752 6599448.892
			1753 6599457.18
			1754 6599461.551
			1755 6599463.458
			4643249.319
			4643251.42
			4643248.77
			4643246.29
			4643246.07
			4643243.345
			4643245.1
			4643240.99
			4643237.229
			4643236.445
			4643225.69
			4643230.49
			4643238.32
			4643242.3
			4643239.15
			4643228.2
			4643229.45
			4643227.014
			4643216.12
			4643212.634
			4643206.626

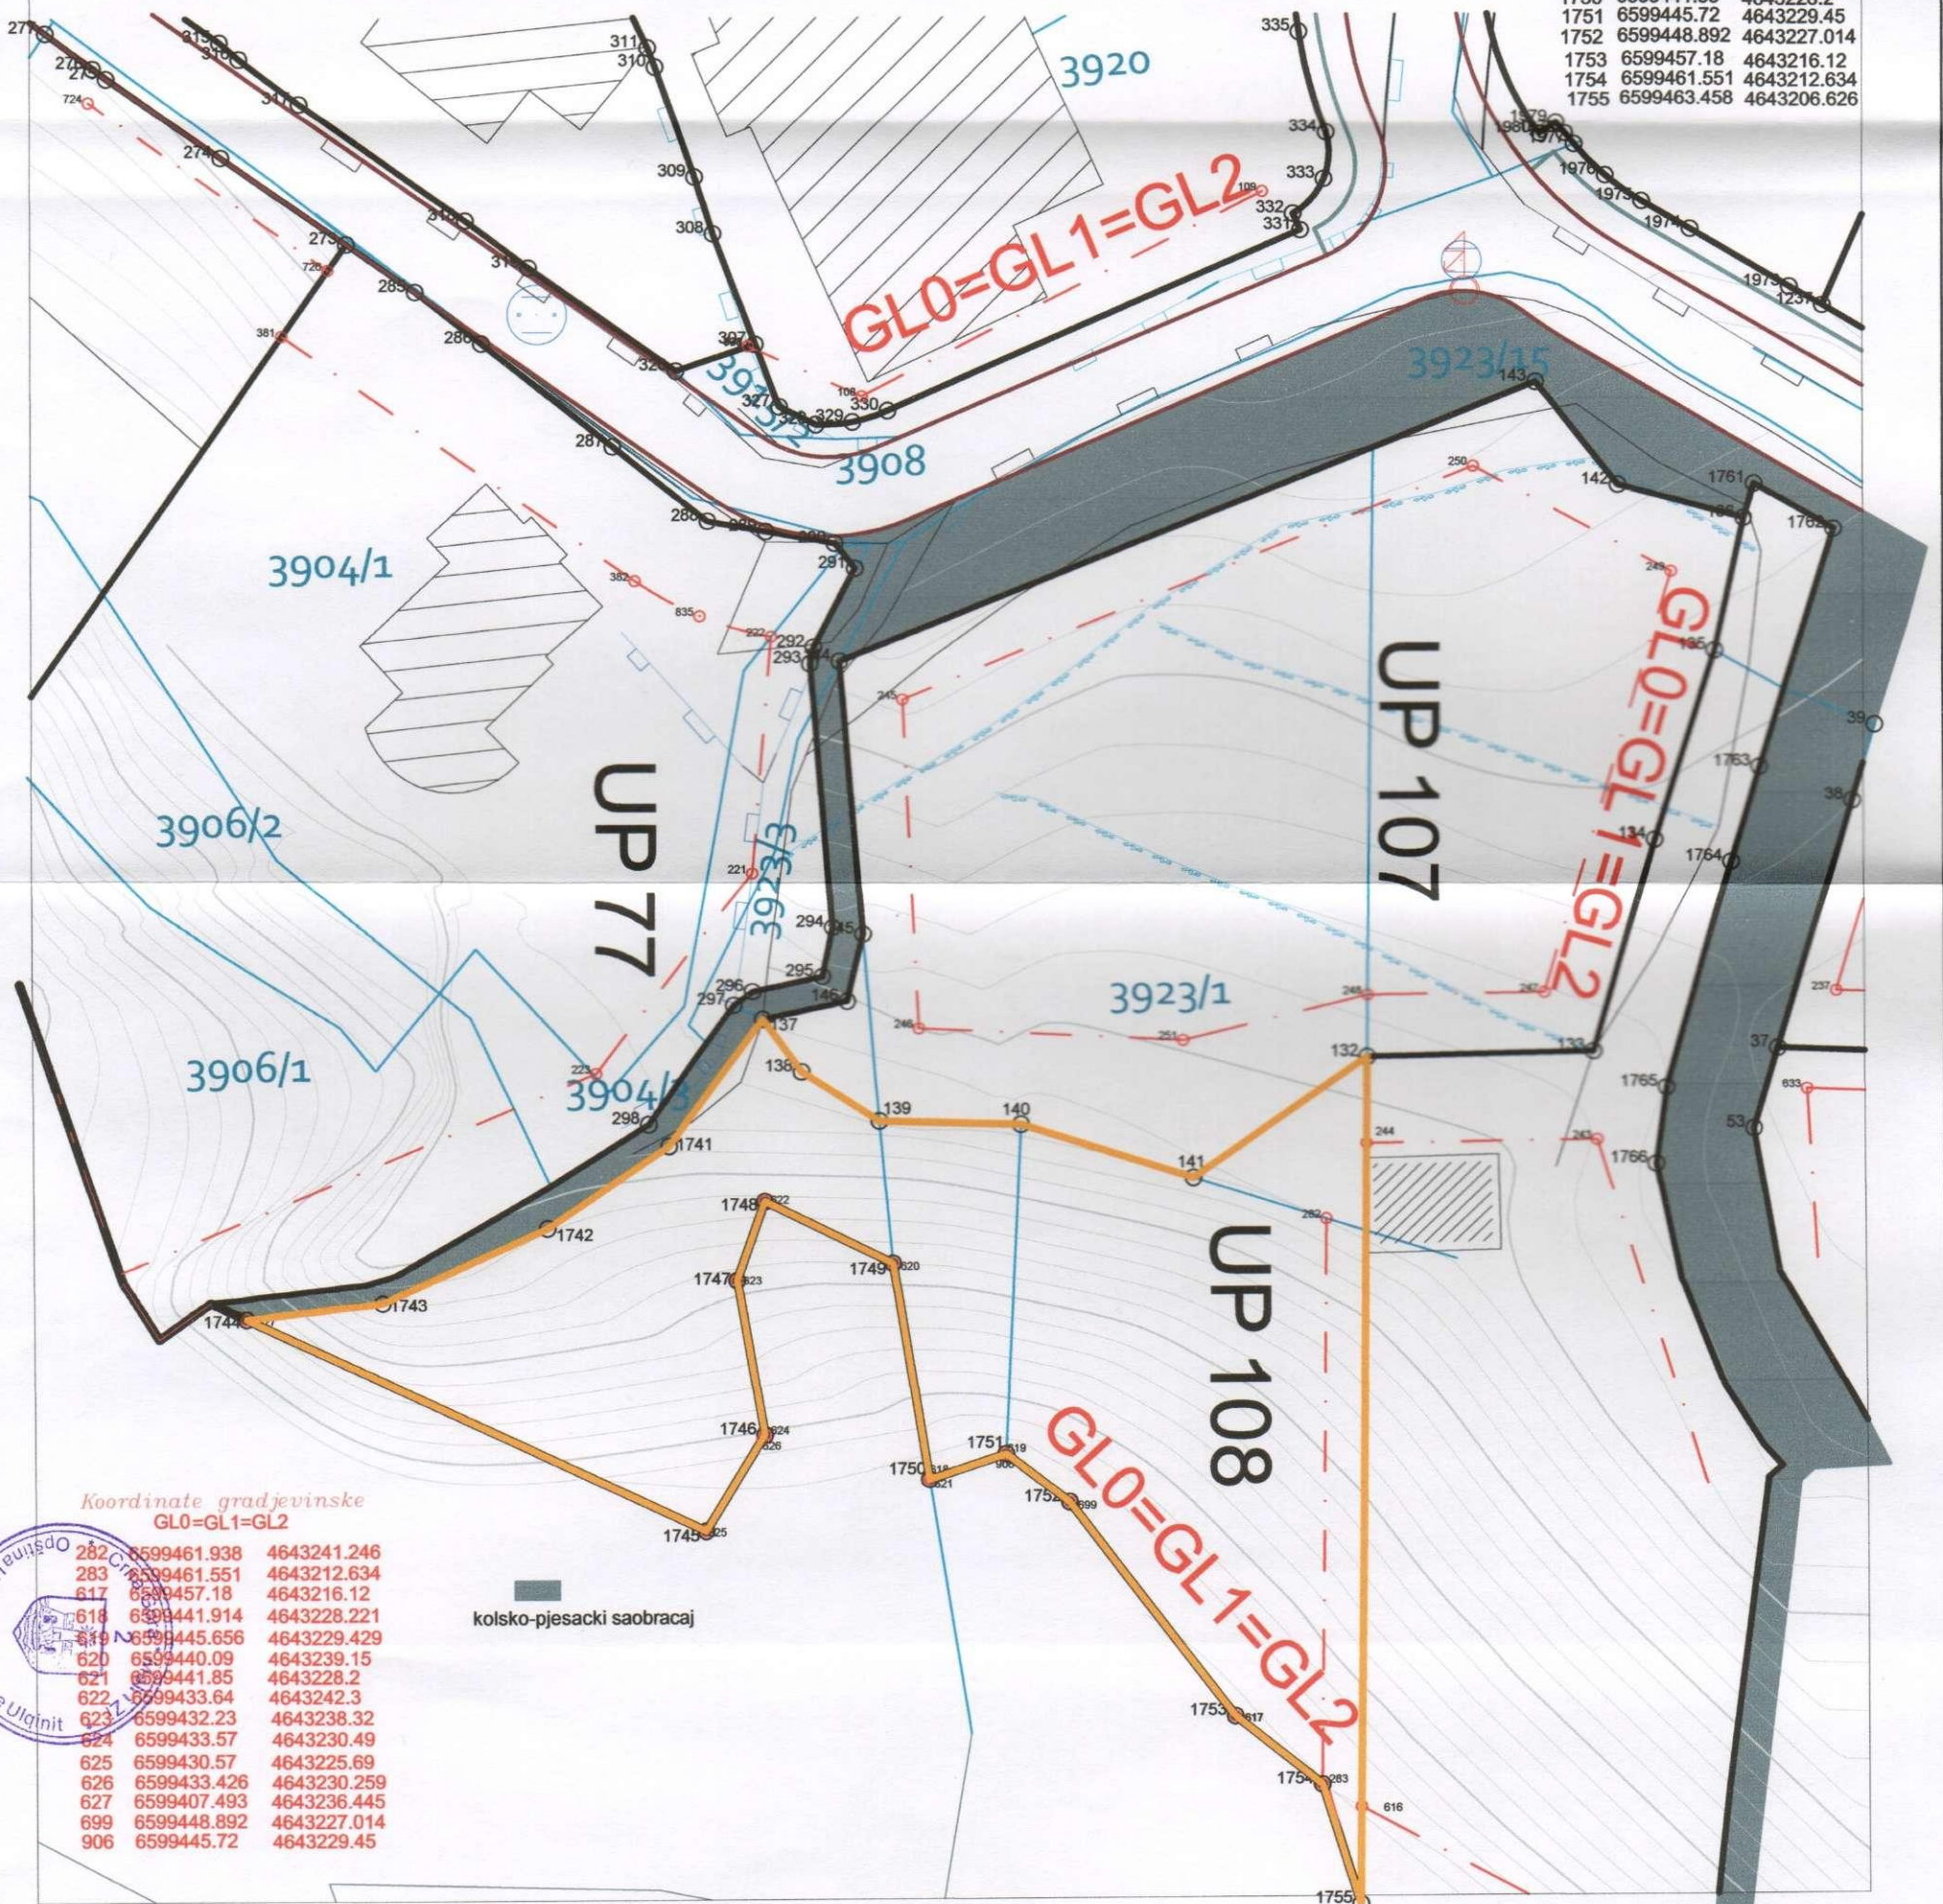

Koordinate gradjevinske
GL0=GL1=GL2

282	6599461.938	4643241.246
283	6599461.551	4643212.634
617	6599457.18	4643216.12
618	6599441.914	4643228.221
619	6599445.656	4643229.429
620	6599440.09	4643239.15
621	6599441.85	4643228.2
622	6599433.64	4643242.3
623	6599432.23	4643238.32
624	6599433.57	4643230.49
625	6599430.57	4643225.69
626	6599433.426	4643230.259
627	6599407.493	4643236.445
699	6599448.892	4643227.014
906	6599445.72	4643229.45



Obradivač:
Pjeter Dobreci geom.

VD Sekretar-a
Arh. Aleksandar Dabović dipl.ing.